


LANE WIDTH TABLE			
Ramp width A(m)	Lane width X(m)	Right shoulder Y(m)	Left shoulder Z(m)
5.4	4.2	0.6	0.6
6.6	4.2	1.8	0.6
7.2	4.8	1.8	0.6

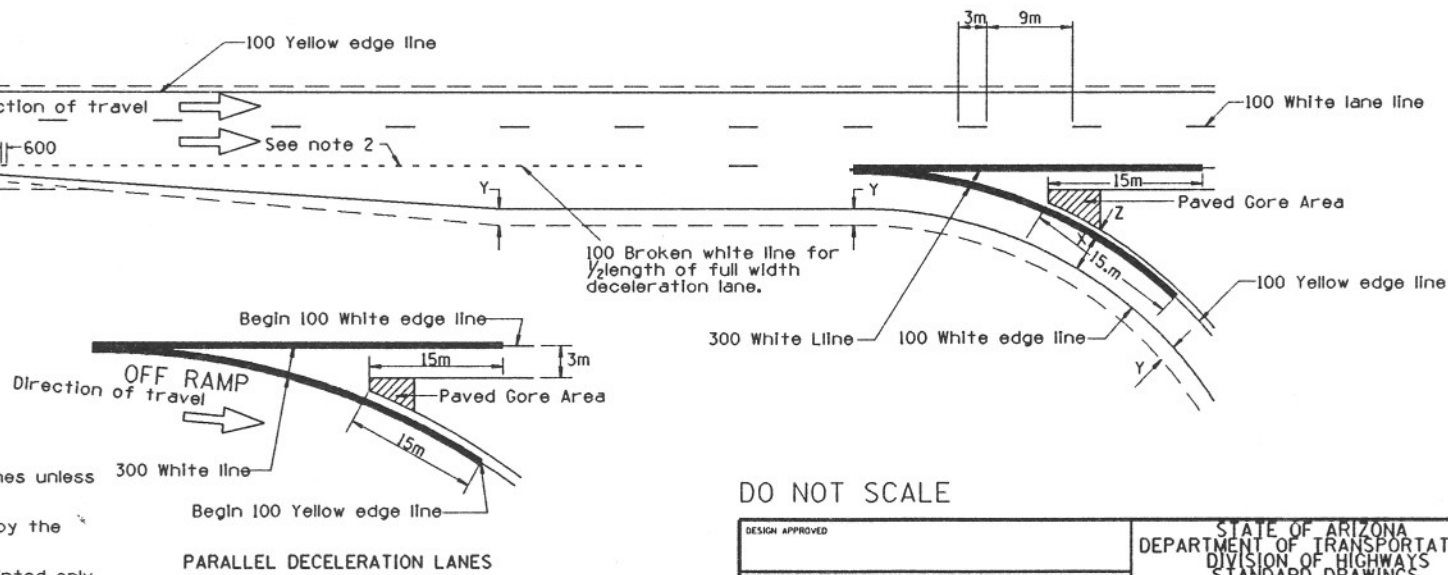

- NOTES:
- Dimensions are to the center of lines unless otherwise noted.
  - To be installed only when directed by the Traffic Engineer.
  - Curbed exit ramp noses shall be painted only when directed by the Traffic Engineer.
  - All dimension in millimeters, except as noted.

DO NOT SCALE

DESIGN APPROVED	STATE OF ARIZONA DEPARTMENT OF TRANSPORTATION DIVISION OF HIGHWAYS STANDARD DRAWINGS	REV. 1-97
APPROVED FOR DISTRIBUTION		DRAWING NO. 4-M-1.27