


TYPE I

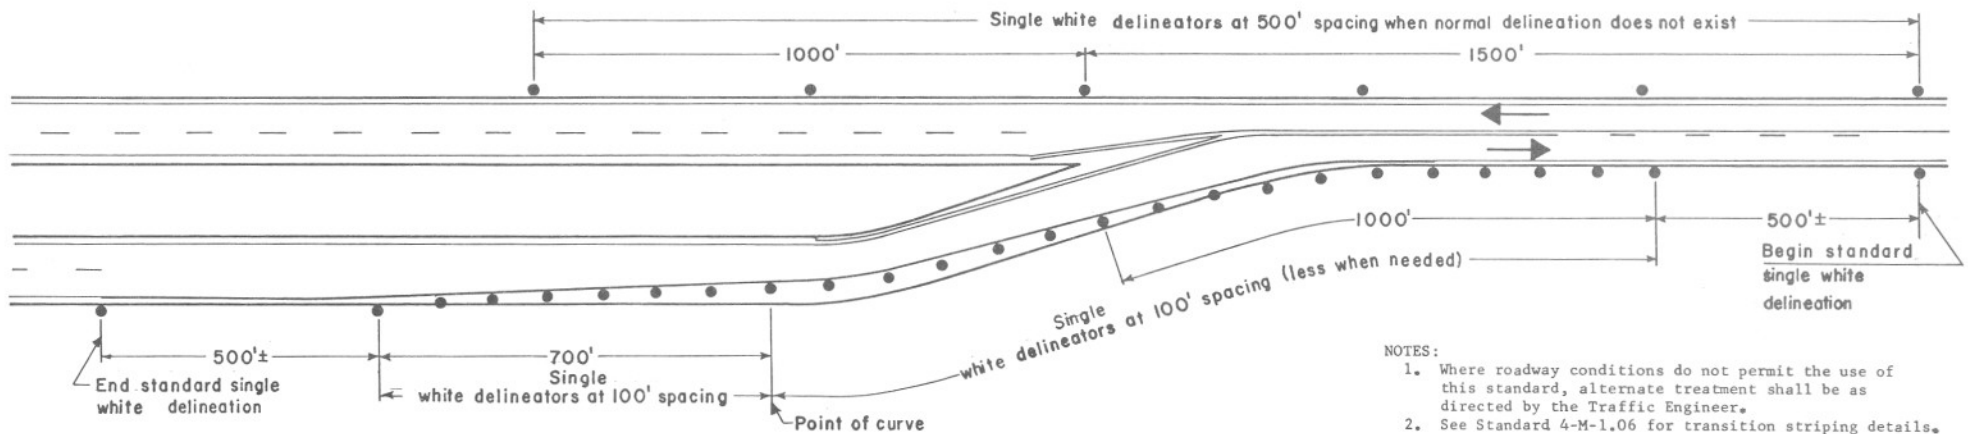

TYPE II

NOTES:

1. Where roadway conditions do not permit the use of this standard, alternate treatment shall be as directed by the Traffic Engineer.
2. See Standard 4-M-1.06 for transition striping details.
3. See standard 4-M-4.01 for delineator details.

DO NOT SCALE

DESIGN APPROVED <i>[Signature]</i>	STATE OF ARIZONA DEPARTMENT OF TRANSPORTATION DIVISION OF HIGHWAYS STANDARD DRAWINGS	REV. 8-81 10-82
APPROVED FOR DISTRIBUTION <i>[Signature]</i>	TRANSITION DELINEATION	DRAWING NO. 4-M-4.04