

This Sign should be used if there are two or more Approach Lanes.

This Sign should be used if there is only one Approach Lane.




Sign may be installed at 1/2 Mile, 1/4 Mile or eliminated as necessary

LEGEND

R1-1		42"x42"	W3-1a		36"x36"
R1-2		36"x36"x36"	W3-2a		36"x36"
R2-1		36"x48"	W4-1		30"x30"
R2-5a		36"x48"	W6-2		36"x36"
R3-1		24"x24"	W6-3		30"x30"
R3-2		24"x24"	W13-1		24"x24"
R4-7		24"x30"	W13-2		48"x60"
R5-1		30"x30"	W13-3		48"x60"
R5-1a		36"x24"			
R6-1		36"x12"			
W1-1		30"x30"			
W1-2		30"x30"			
W1-6		60"x30"			
W2-8		36"x36"			

Typical Pavement Arrows

Red Delineators Install if required

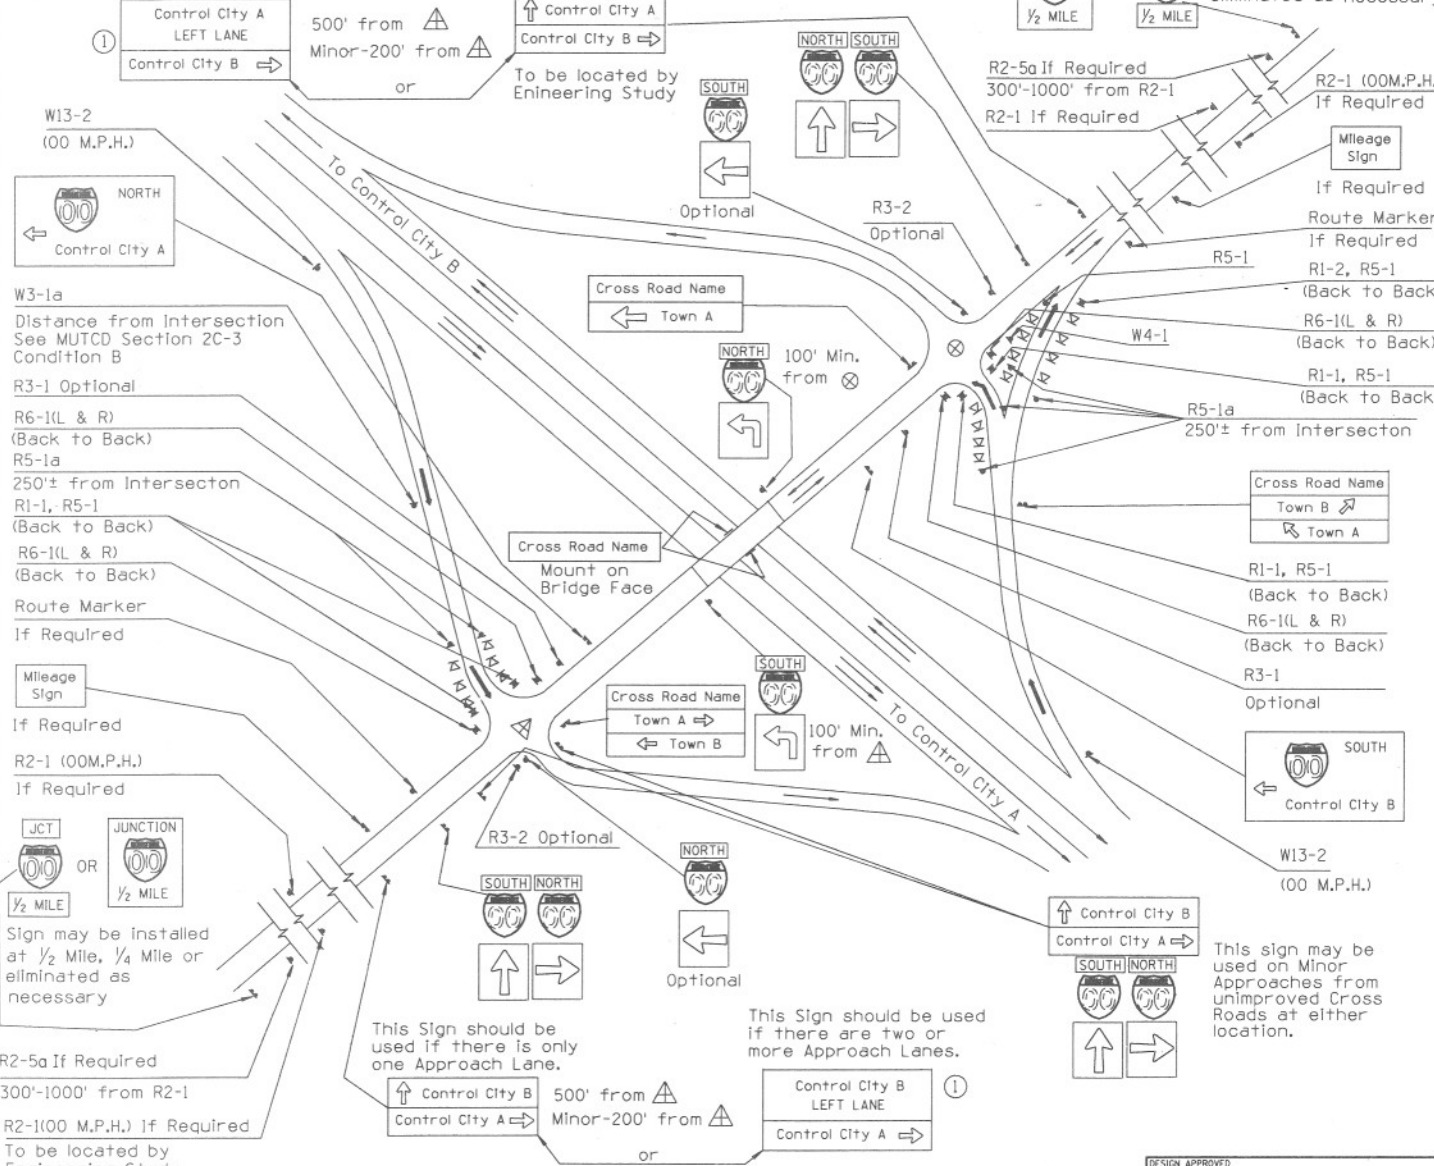

The Signs shown on this Sheet to be used as a guide only. Locations Messages, Additions and Deletions of Signs may be varied as directed by the Traffic Engineer.

DESIGN APPROVED
Robert L. Hutto 12/12/90
 APPROVED FOR DISTRIBUTION
August Hutto

STATE OF ARIZONA
 DEPARTMENT OF TRANSPORTATION
 DIVISION OF HIGHWAYS
 STANDARD DRAWINGS
 TYPICAL RURAL
 DIAMOND INTERCHANGE
 DRAWING NO.
 4-S-1.09