
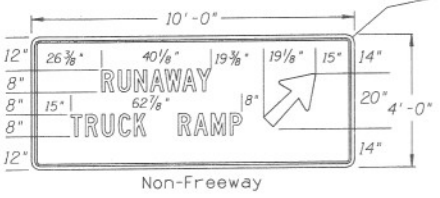
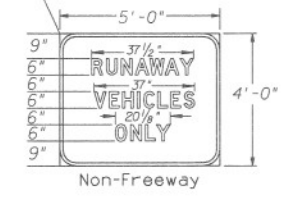
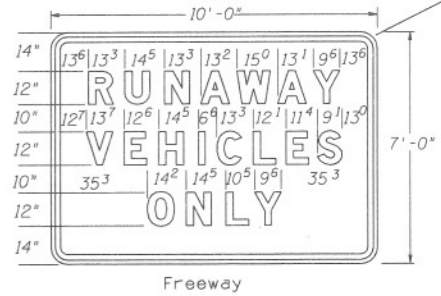
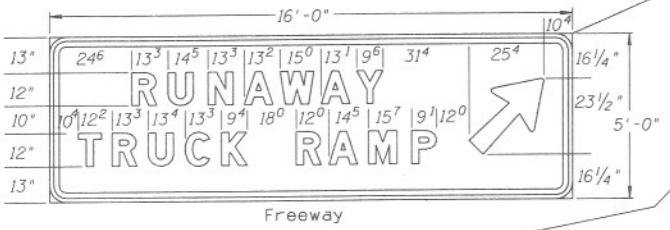
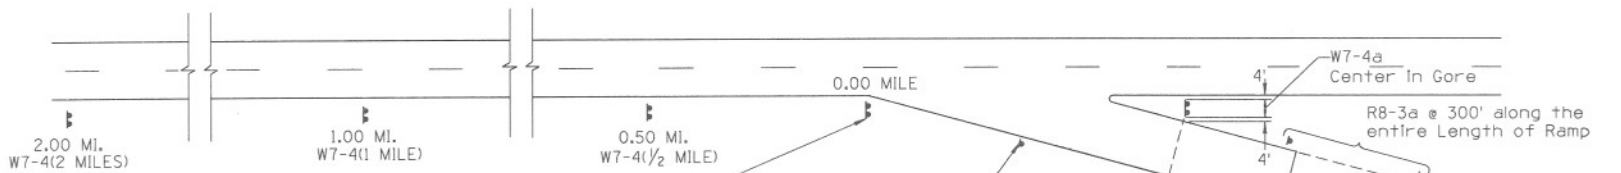
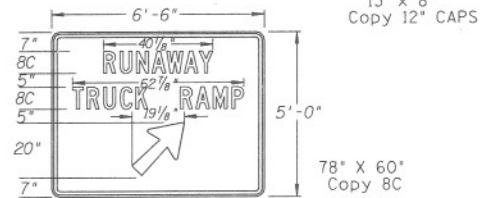
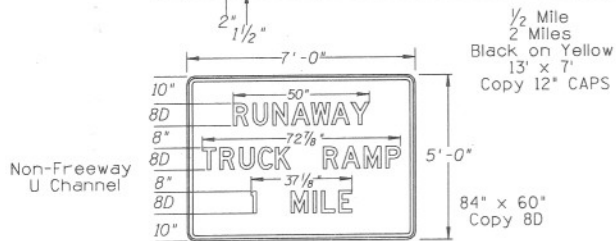
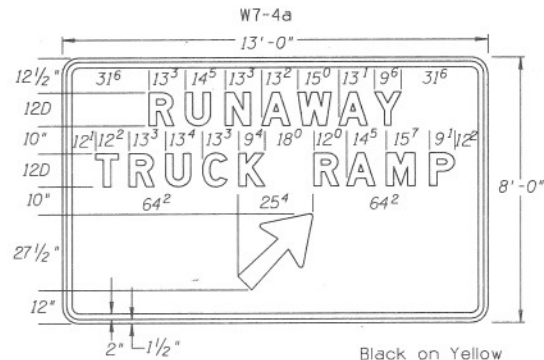


LEGEND

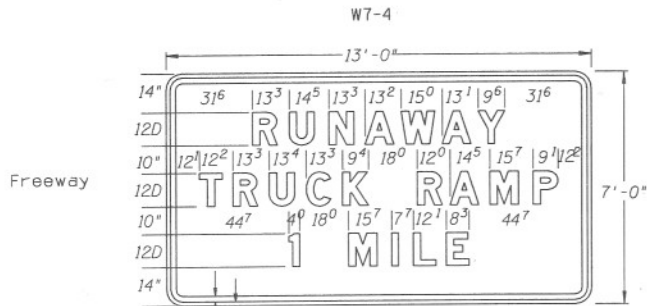

Exit Direction Sign  
 Freeway 16' x 5', 12" CAPS  
 Non-Freeway 10' x 4', 8C Copy  
 Black on Yellow  
 Place at Beginning  
 of Escape Lane.

Freeway 10' x 7', 12" CAPS  
 Non-Freeway 5' x 4', 6D Copy  
 Black on White  
 Place opposite W7-4a Sign

|                                                       |                                                                                               |                         |
|-------------------------------------------------------|-----------------------------------------------------------------------------------------------|-------------------------|
| DESIGN APPROVED<br><i>Robert L. Hutton - 12/12/90</i> | STATE OF ARIZONA<br>DEPARTMENT OF TRANSPORTATION<br>DIVISION OF HIGHWAYS<br>STANDARD DRAWINGS | 2-87<br>REV.<br>12-90   |
| APPROVED FOR DISTRIBUTION<br><i>August Hutton</i>     | TYPICAL SIGNING<br>TRUCK ESCAPE RAMP                                                          | DRAWING NO.<br>4-S-1.16 |