


RECEIVED
U.S. LAND OFFICE
PHOENIX, ARIZONA
MAR 11 1940

ARIZONA STATE HIGHWAY DEPARTMENT
SKETCH SHOWING PARCELS OF LAND IN PIMA COUNTY, ARIZONA REQUESTED TO BE WITHDRAWN FROM ENTRY TO BE USED AS A RIGHT OF WAY, 50 FEET WIDE, ON THE TUCSON-TANQUE VERDE HIGHWAY, F.A.S. PROJECT 8 A (1)
DATE Mar. 7, 1940
W. E. Hutchins
ARIZONA STATE HIGHWAY ENGR
079640

CERTIFICATE OF REGISTER
U S GENERAL LAND OFFICE
I HEREBY CERTIFY THAT ACCORDING TO THE RECORDS OF THIS OFFICE THE FOLLOWING PARCEL OF LAND AS SHOWN HEREON ARE UNAPPROPRIATED AND UNRESERVED PUBLIC LANDS: N. 50 FEET NW 1/4 SEC. 5, T. 14 S. R. 15 E., PIMA COUNTY, ARIZONA.
DATE March 17, 1940
J. M. Hanson
REGISTER

NOTE:- NW 1/4 SEC. 5 T. 14 S. R. 15 E. WAS PREVIOUSLY WITHDRAWN FROM ENTRY IN FAVOR OF U.S.C.&G.S. (U.S. DEPARTMENT OF COMMERCE)

U S DEPARTMENT OF THE INTERIOR
PURSUANT TO THE PROVISIONS OF SECTION 17 OF THE ACT OF CONGRESS APPROVED NOVEMBER, 9, 1921, 42 STATUTE 212 THIS MAP IS APPROVED SUBJECT TO ALL VALID EXISTING RIGHTS BUT RESERVING RIGHTS OF WAY FOR CANALS OR DITCHES CONSTRUCTED BY AUTHORITY OF THE UNITED STATES.
DATE _____ 1940
ASSISTANT SECRETARY

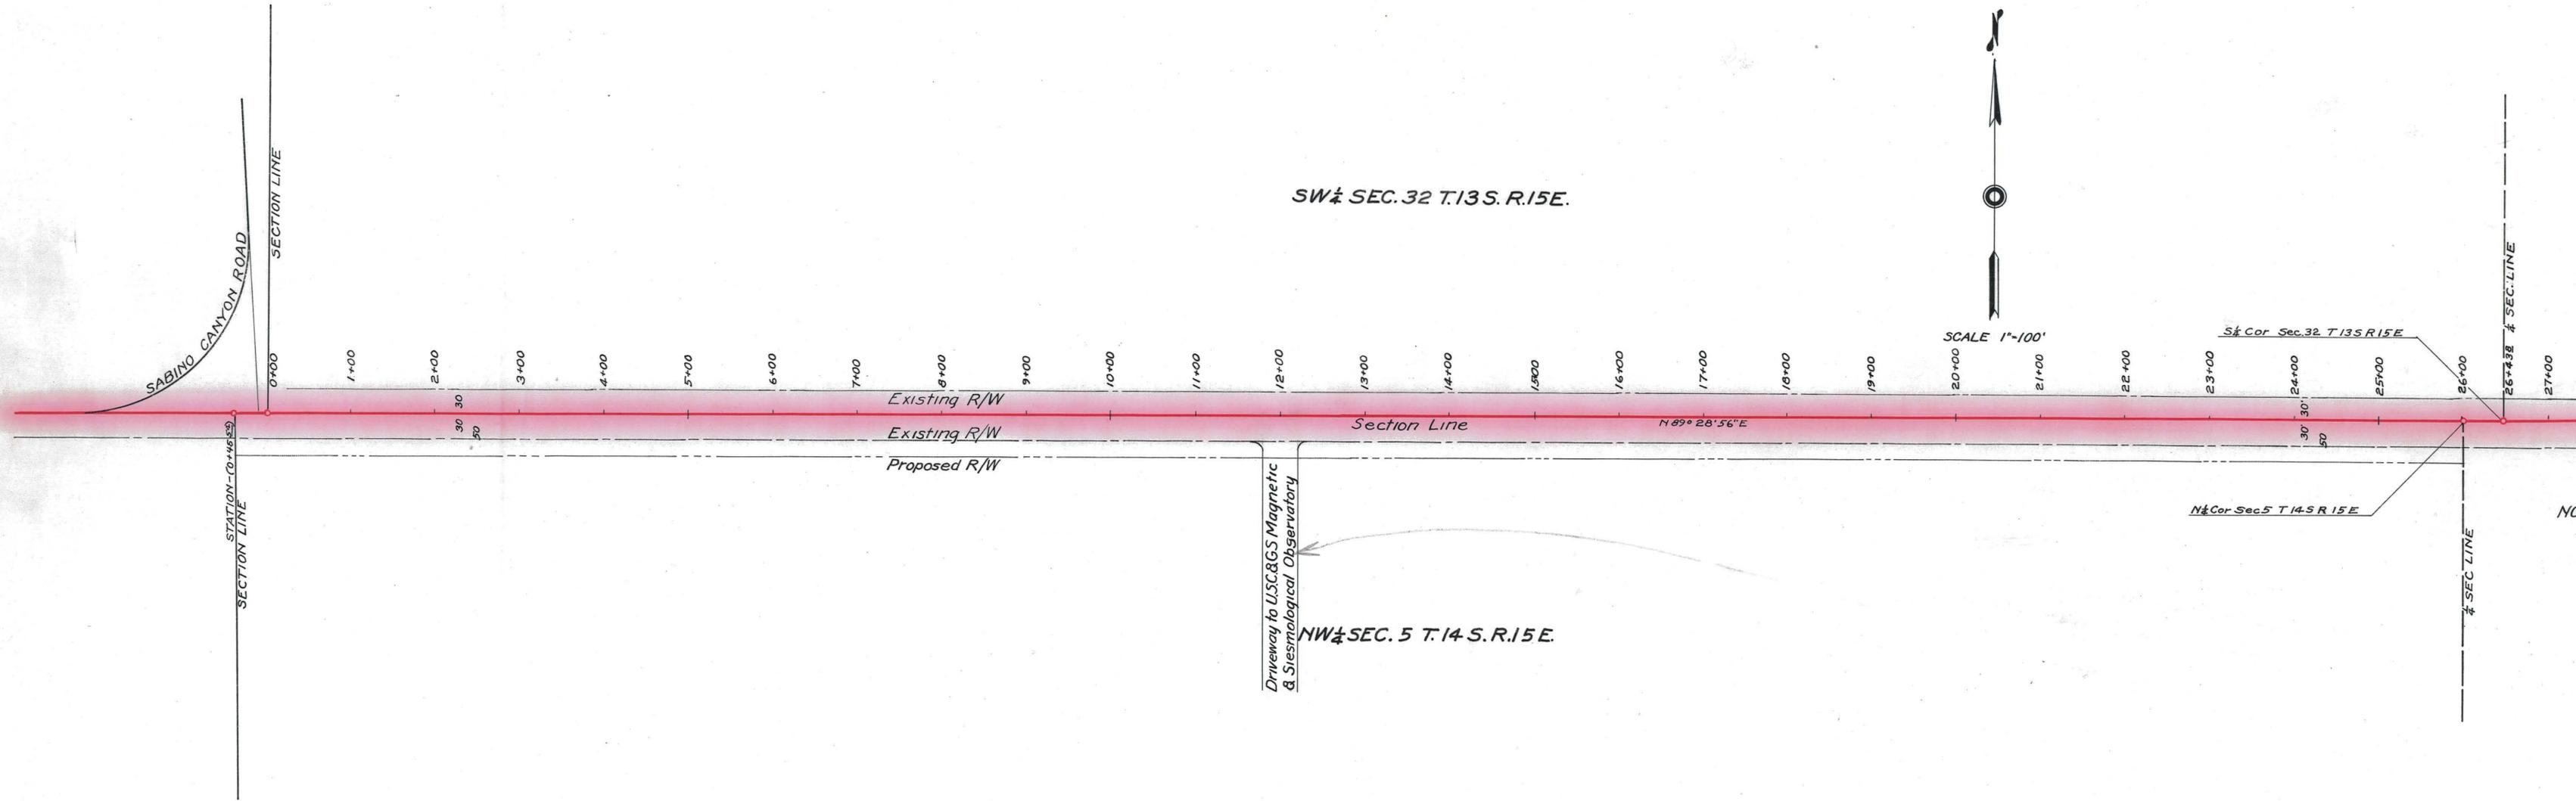

SW 1/4 SEC. 32 T. 13 S. R. 15 E.

NW 1/4 SEC. 5 T. 14 S. R. 15 E.

SCALE 1"=100'

N 89° 28' 56" E

N 1/4 Cor Sec 5 T 14 S R 15 E

S 1/4 Cor Sec 32 T 13 S R 15 E