

FED. ROAD DIVISION	STATE	PROJECT NUMBER	SHEET NUMBER	TOTAL SHEETS	FINALIZED PLANS
7	ARIZ.	1-10-3-702	1	4	
DRAWING NUMBER		D-II-T-418			
5722		1-15-81		R.M.M. Finalized	

STATE OF ARIZONA
STATE HIGHWAY DEPARTMENT





RIGHT OF WAY PLAN OF THE
PHOENIX - CASA GRANDE HWY.

STATE HIGHWAY

PROJECT NO. I-10-3-702

PINAL
COUNTY

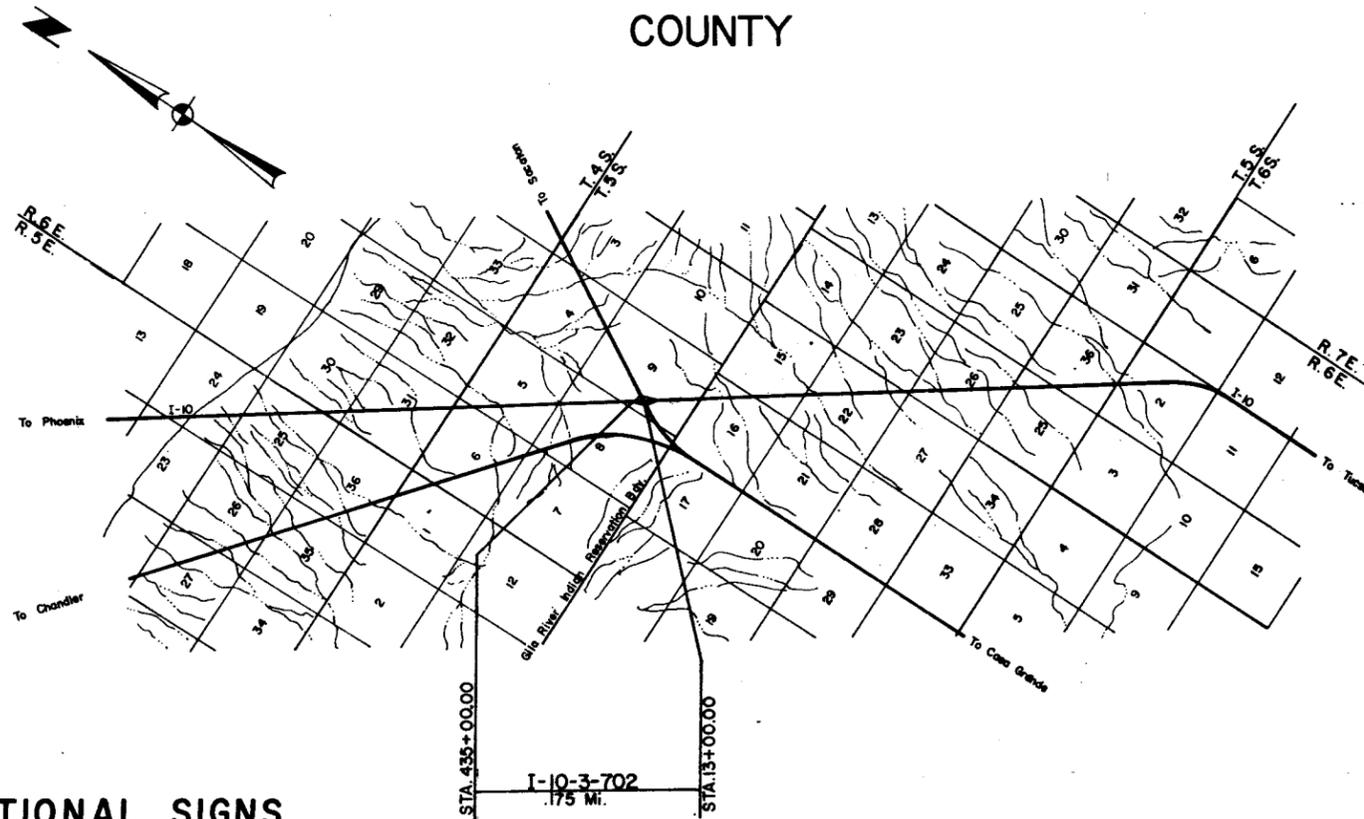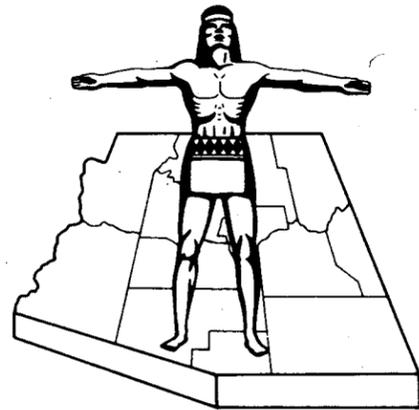

FINALIZED

CONVENTIONAL SIGNS	
HIGHWAY CENTER LINE (Used)	FOREST, NATIONAL MONUMENTS, MILITARY BASES AND INDIAN RESERVATION
HIGHWAY R/W LINE (Used)	SURVEY MEANDER LINE
CONTROLLED ACCESS (Used)	NEW R/W CONTROL POINT
R. R. R/W COMMON TO HIGHWAY R/W (Used)	EXISTING R/W MARKER
R. R. R/W LINE (Used)	PARCEL NUMBER
TOWNSHIP AND RANGE LINE (Used)	RAILROAD TRACK
SECTION LINE (Used)	POWER LINE
1/4 LINE OR MID-SECTION LINE (Used)	POWER TRANSMISSION LINE
PROPERTY LINE (not part of a Subdivision) (Used)	TELEPHONE LINE
SUBDIVISION OR LOT LINE (Used)	COMBINATION TELEPHONE AND POWER LINE
ORIGINAL LOT LINE (Used)	UNDERGROUND TELEPHONE CABLE
STATE AND NATIONAL BOUNDARIES (Used)	WATER LINE
COUNTY LINE (Used)	GAS LINE
CITY LIMITS (Used)	SEWER LINE (Show size of line in alternate spaces)
LAND GRANTS BOUNDARIES (Used)	STORM DRAIN
	CHAIN LINK FENCE
	BARBED WIRE FENCE (coll of type)
	STREET LIGHT
	WATER METER
	WATER VALVE
	DOWN GUY
	FIRE HYDRANT
	GAS METER
	GAS VALVE
	MANHOLE (existing)
	ROAD (existing)
	PROPERTY ANCHOR BARS
	PROPERTY LIMITS ARROWS
	CANAL, CHANNEL OR DITCH
	BRIDGE
	BOX CULVERTS
	CATTLE GUARD
	RIVER
	PIPE CULVERTS (New)
	(Existing)
	DYKE

Approved in accordance with Roadway Plans

Wm. N. Price 8-31-70
DEPUTY STATE ENGINEER DATE

ARIZONA STATE HIGHWAY COMMISSION
Approved for Right of Way Acquisition in accordance with
Resolution Number 70-75 dated 8-28-70
Wm. N. Price, State Highway Engineer

H. H. ... 9-1-70
CHIEF DEPUTY STATE ENGINEER DATE

U. S. DEPARTMENT OF TRANSPORTATION
FEDERAL HIGHWAY ADMINISTRATION
BUREAU OF PUBLIC ROADS

Approved: _____
DIVISION ENGINEER DATE

REDUCED SIZE
DO NOT SCALE

PHOENIX-CASA GRANDE HWY.
 S. R. 187 T. 1.
 PINAL COUNTY

REVISIONS				PROJECT NO.
C.O. No.	DATE	BY	DESCRIPTION	
3073	9-22-71	D.G.M.	Deleted Parcel 11-070.	1-10-3-702
5722	1-15-81	R.M.M.	Finalized	D-11-T-418
				SHEET NO. 2 OF 4
				DRAWN BY L. ISAAC
				DATE COMP. 8-17-70
				SCALE

OWNERSHIP

RECORD

ACQUISITION RECORD

PARCEL NUMBER	OWNER	DESCRIPTION	TOTAL AREA	AREA		EASEMENT AREA	REMAINDER		SHEET NUMBER	COMMISSION APPROVAL	TYPE & DATE OF INSTRUMENT	RECORDED			
				GROSS INCLUDING EXISTING R/W	REQUIRED NET EXCLUDING EXISTING R/W		LEFT	RIGHT				DATE	BOOK	PAGE	
11-070	U.S.A., B.I.A., GILA INDIAN RESERVATION	LOT 8 SEC.8, LOT 5 SEC.9, T.5S. R.6E.	Unknown		Deleted 9-22-71										

FINALIZED


CHECKED BY: Ralph L. Johnson

HARD COPY. Special Dist. 2 Survey

PHOENIX-CASA GRANDE HWY.
S.R. 187 T.I.
PINAL COUNTY

REVISIONS				PROJECT NO.
C.O. No.	DATE	BY	DESCRIPTION	F-10-3-702
3025	9-22-71	D.S.M.	REVISED FENCE & CATTLE GUARD NOTES	DRAWING NO. D-11-T-118
3026	"	"	Removed New R/W Deleted Par 11-070	SHEET NO. 3 of 4
3135	1-10-72	P.B.M.	Revised Ramp D' Added New Fence 10.6.11	DRAWN BY J.G. Dist. 2
3135	"	"	Revised Ramp D' Added New Fence 10.6.11	DATE COMP. 8-17-70
3135	"	"	Sta. 13+00.00 Remove Fence Note	SCALE 1"=50'
3135	"	"	Revised Access Road Exp. 11.8.11. Sta. 1+00	

CHECKED BY Robert L. Johnson
HARD COPY SERIAL DIST. 2 SURVEY

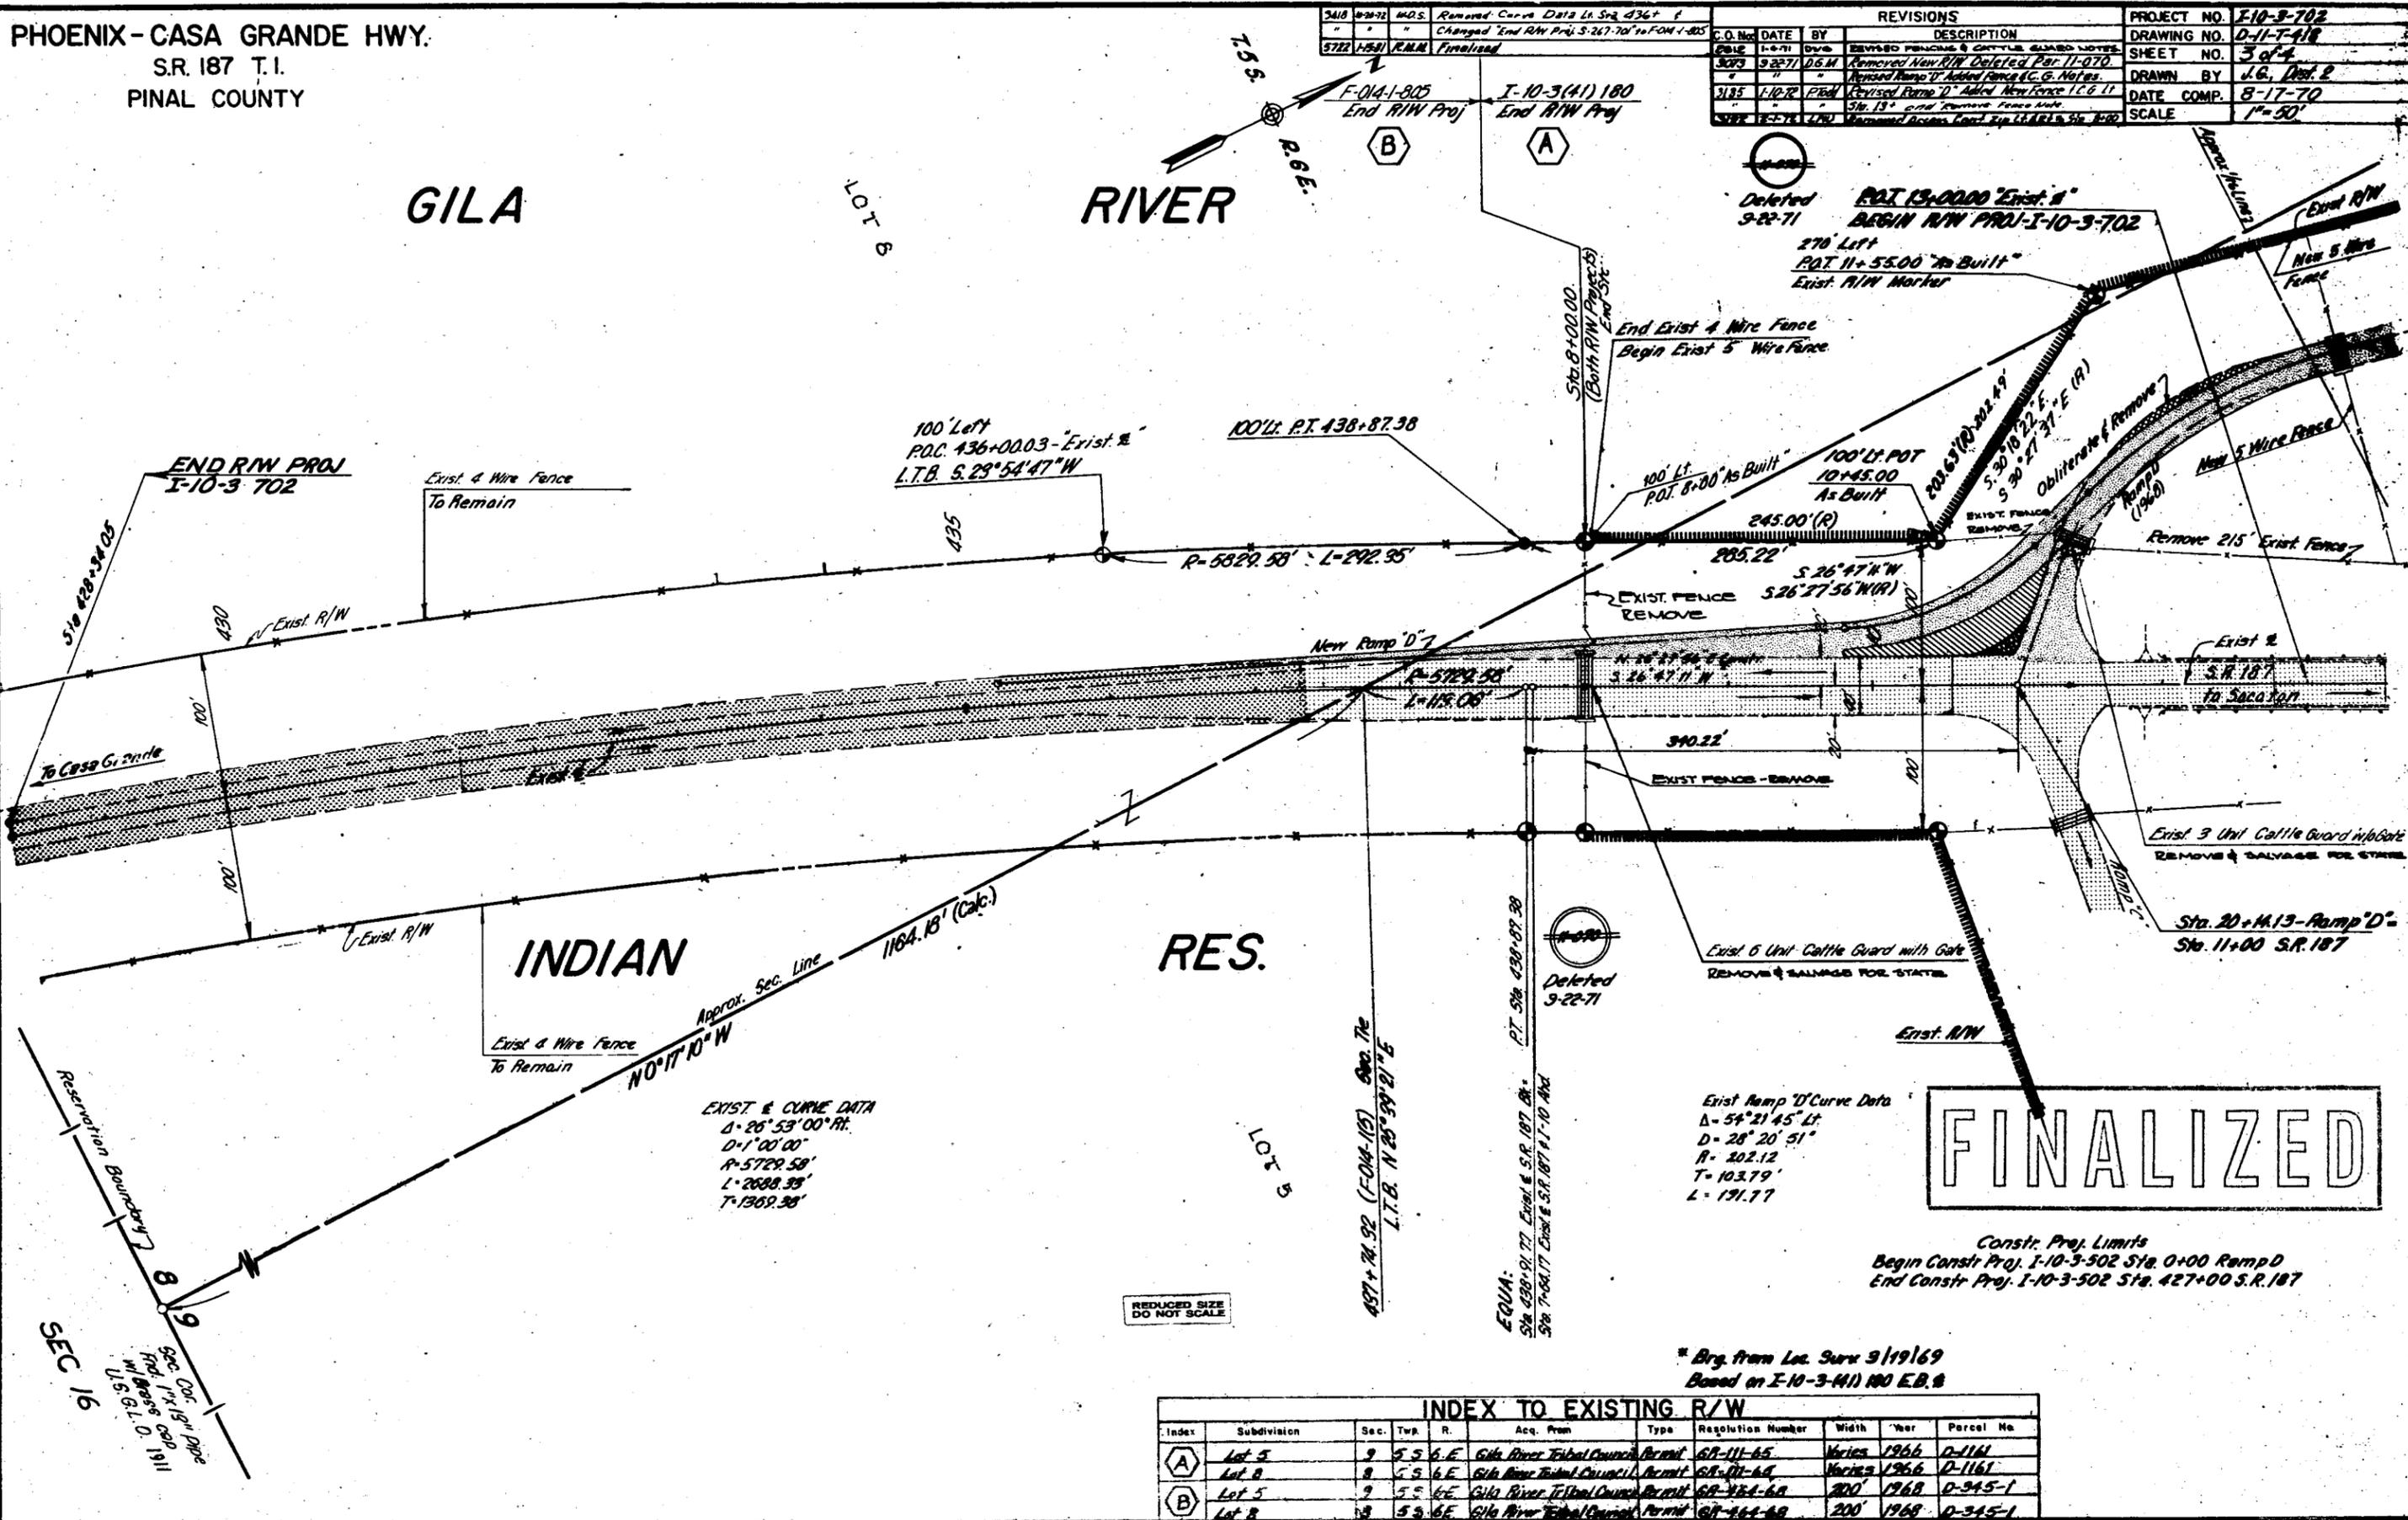

EXIST & CURVE DATA
 $\Delta = 26^{\circ} 53' 00''$ Rt.
 $D = 1' 00' 00''$
 $R = 5729.58'$
 $L = 2608.33'$
 $T = 1369.38'$

Exist Ramp D' Curve Data
 $\Delta = 54^{\circ} 21' 45''$ Lt.
 $D = 28' 20' 51''$
 $R = 202.12$
 $T = 103.79'$
 $L = 131.77'$

FINALIZED

Constr. Proj. Limits
 Begin Constr. Proj. I-10-3-502 Sta. 0+00 Ramp D
 End Constr. Proj. I-10-3-502 Sta. 427+00 S.R. 187

* Brg. from Loc. Surv. 9/19/69
 Based on I-10-3-441 100 E.B. 8

INDEX TO EXISTING R/W										
Index	Subdivision	Sec.	Twp.	R.	Acq. From	Type	Resolution Number	Width	Year	Parcel No.
(A)	Lot 5	9	S.5	E.6	Gila River Tribal Council Permit	Permit	68-111-65	Varies	1966	D-1161
(A)	Lot 8	9	S.5	E.6	Gila River Tribal Council Permit	Permit	68-111-65	Varies	1966	D-1161
(B)	Lot 5	9	S.5	E.6	Gila River Tribal Council Permit	Permit	68-111-65	200	1968	D-345-1
(B)	Lot 8	9	S.5	E.6	Gila River Tribal Council Permit	Permit	68-111-65	200	1968	D-345-1

REDUCED SIZE
DO NOT SCALE

PHOENIX - CASA GRANDE HWY.
S.R. 187 T.I.
PINAL COUNTY

CHECKED BY: Rafael A. Robinson

HARD COPY, Special Dist. 2 Survey

B.I.A. APPLICATION

REVISIONS				PROJECT NO.
C.O. No.	DATE	BY	DESCRIPTION	
3073	9-22-71	D.G.M.	Removed R/W Description. Added "Void" Note.	1-10-9-702
5722	1-15-81	R.M.M.	Finalized	DRAWING NO. D-11-T-418
				SHEET NO. 4 of 4
				DRAWN BY J.G. Dist. 2
				DATE COMP. 8-17-70
				SCALE

FINALIZED

ARIZONA HIGHWAY DEPARTMENT
PHOENIX-CASA GRANDE HIGHWAY
PROJECT 1-10-9-702
R/W MAP D-11-T-418

ENGINEER'S AFFIDAVIT

STATE OF ARIZONA }
COUNTY OF MARICOPA } SS

A.L. Chadwick being first duly sworn, deposes and states that he is the Chief Deputy State Engineer for the State of Arizona, that the survey of the highway center line was made and that these plans were prepared from field notes of said survey; and that the right of way is 0.176 miles in length, beginning at Station 19+00.00 and ending at Station 435+00.00, and said right of way is accurately delineated on the plans attached.

A.L. Chadwick
Chief Deputy State Engineer

Subscribed and sworn to before me this 31st day of August, 1970.

Edith Berman
Notary Public, My Commission expires 1962nd, 1974.

APPLICANT'S CERTIFICATE

I, William N. Price, do hereby certify that I am the State Highway Engineer for the State of Arizona, hereinafter designated the applicant; that A.L. Chadwick who subscribed to the foregoing affidavit, is employed by the applicant as Chief Deputy State Engineer and that he was directed by the applicant to survey the location of a highway center line and to prepare these plans; that the location of said center line, 0.176 miles in length beginning at Station 19+00.00 and ending at Station 435+00.00, is accurately represented on these plans; that such survey as represented on these plans has been adopted by the applicant as the definite location of the highway center line and right of way thereby shown; and that these plans have been prepared to be filed for the approval of the Secretary of the Interior or his duly authorized representative as part of the application for said right of way to be granted the applicant, its successors and assigns, with the right to construct, maintain, and repair improvements, thereon and thereover, for such purposes, and with the further right in the applicant, its successors and assigns, to transfer this right of way by assignment, grant or otherwise.

Sept 1, 1970
Date

William N. Price
State Highway Engineer

Application is hereby made for highway right of way

ARIZONA HIGHWAY DEPARTMENT

Sept. 1, 1970 [Signature]
Date State Highway Engineer

-VOID-
No New R/W Required

U.S. DEPARTMENT OF INTERIOR
BUREAU OF INDIAN AFFAIRS
GILA INDIAN AGENCY OFFICE
Sacaton, ARIZONA

These plans are hereby approved pursuant to the provisions of the act of February 5, 1948, (62 Stat. 17) and Departmental Regulations 25 CFR 161, subject to any prior valid existing right of adverse claim, and also subject to any and all conditions stated in Resolution No. _____ adopted by the Gila Tribal Council on _____, 19____.

_____ Date

THIS SHEET IS A PART OF THE R/W PLANS AS INDICATED BY THE SHEET NO. IN THE UPPER RIGHT HAND CORNER, HOWEVER FOR USE AS AN APPLICATION THIS SHEET SHALL BECOME THE FIRST SHEET OF THE APPLICATION PLANS.