


WILCOX-STATE LINE STATE HWY. 86.

SHEET NO. 1. FROM STA. 2100+00 F.A.P. 130-A WITHIN CITY LIMITS OF WILCOX TO STA. 2409+00 ON N. LINE SEC. II, NEAR N.W. COR, T13S-R25E.
 REDRAWN BY- GEO. T. BOYCE, JR. DATE-FEB. 4, 1941.
 SCALE-1"=1000'

DEDICATION- The following Dedication follows the alignment of the old Willcox-Bowie County Road. Beginning at the E. Town Limits of Willcox and meandering in an Easterly and N. Easterly direction following such curves and tangents as comprise the alignment of said Willcox-Bowie County Road to the Town of Bowie; total length being 25 miles. Declared a Public Hwy. of Cochise County by Board of Supervisors. 4-2-23. Bk. 13-P 300.

The following Roads are hereby declared to be Public Highways and the same be Recorded in the Office of the County Recorder of Cochise County 1, 2, 3, 4, 5, 6, 7, 8, 9, 10, 11, 12, 13, 14, 15, 16, 17, 18, 19, 20, 21, 22, 23, 24, 25, 26, 27, 28, 29, 30, 31, 32, 33, 34, 35, 36, 37, 38, 39, 40, 41, 42, 43, 44, 45, and 46.
 Road No. 5 - Willcox to Bowie to San Simon to Arizona-New Mexico Line. 1-3-1914 Bk. 10-P167-126-135.

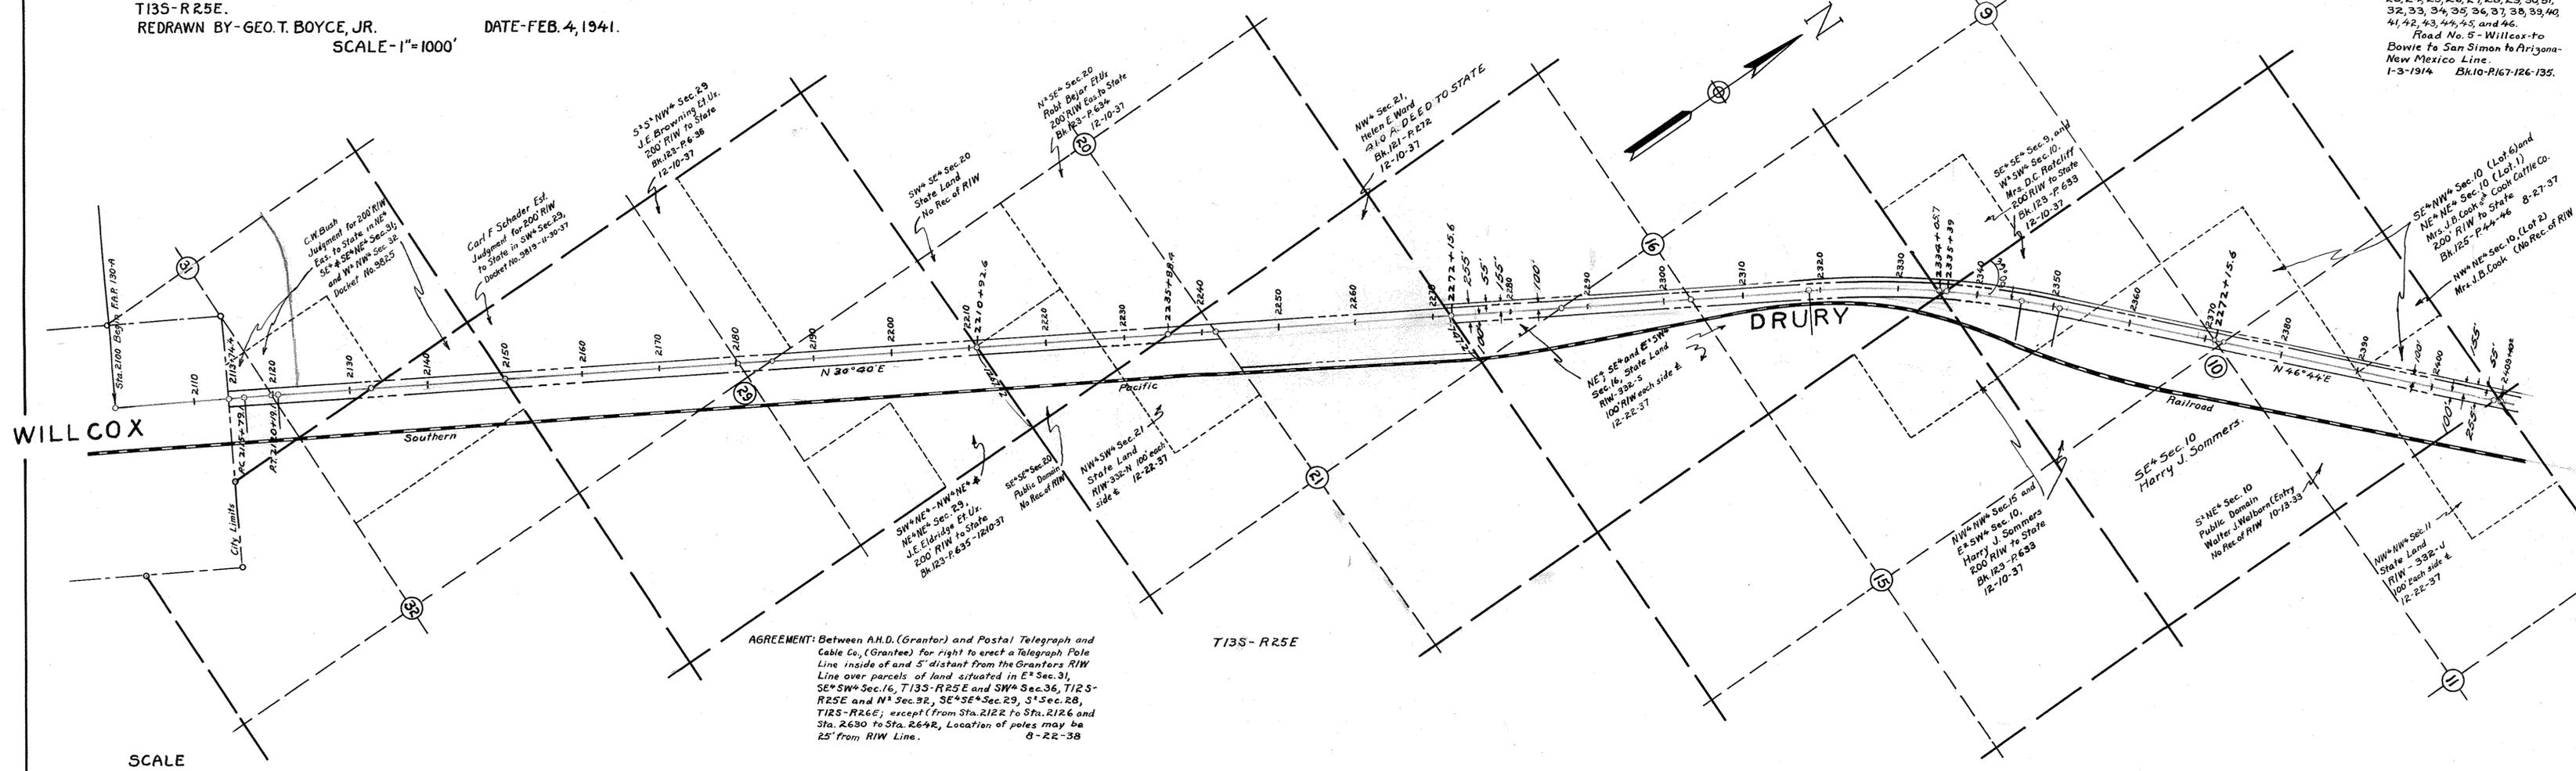

AGREEMENT: Between A.H.D. (Grantor) and Postal Telegraph and Cable Co. (Grantee) for right to erect a Telegraph Pole Line inside of and 5' distant from the Grantors R/W Line over parcels of land situated in E² Sec. 31, SE² SW² Sec. 16, T13S-R25E and SW² Sec. 36, T12S-R25E and N² Sec. 32, SE² SE² Sec. 29, S² Sec. 28, T13S-R26E; except from Sta. 2122 to Sta. 2126 and Sta. 2630 to Sta. 2642, Location of poles may be 25' from R/W Line. 8-22-38

SCALE
 R/W LENGTH - 1"=1000'
 R/W WIDTH - 1"=100'

