

ARIZONA HIGHWAY DEPARTMENT — RIGHT OF WAY DIVISION

PLAT SHOWING RIGHT OF WAY TO BE ACQUIRED FROM THE SOUTHERN PACIFIC RAILROAD COMPANY AND THE RAY AND GILA VALLEY RAILROAD


HAYDEN-CRESCENT RANCH HIGHWAY
PROJ. 316(3)
PINAL COUNTY

DRAWN BY: J.WHALEN DATE: 2/7/55 SCALE: 1" = 200'

TWP. 5 SOUTH—RANGE 15 EAST

HAYDEN JUNCTION

Sta. Pt. 4921 + 62.2
Mile 1000.2

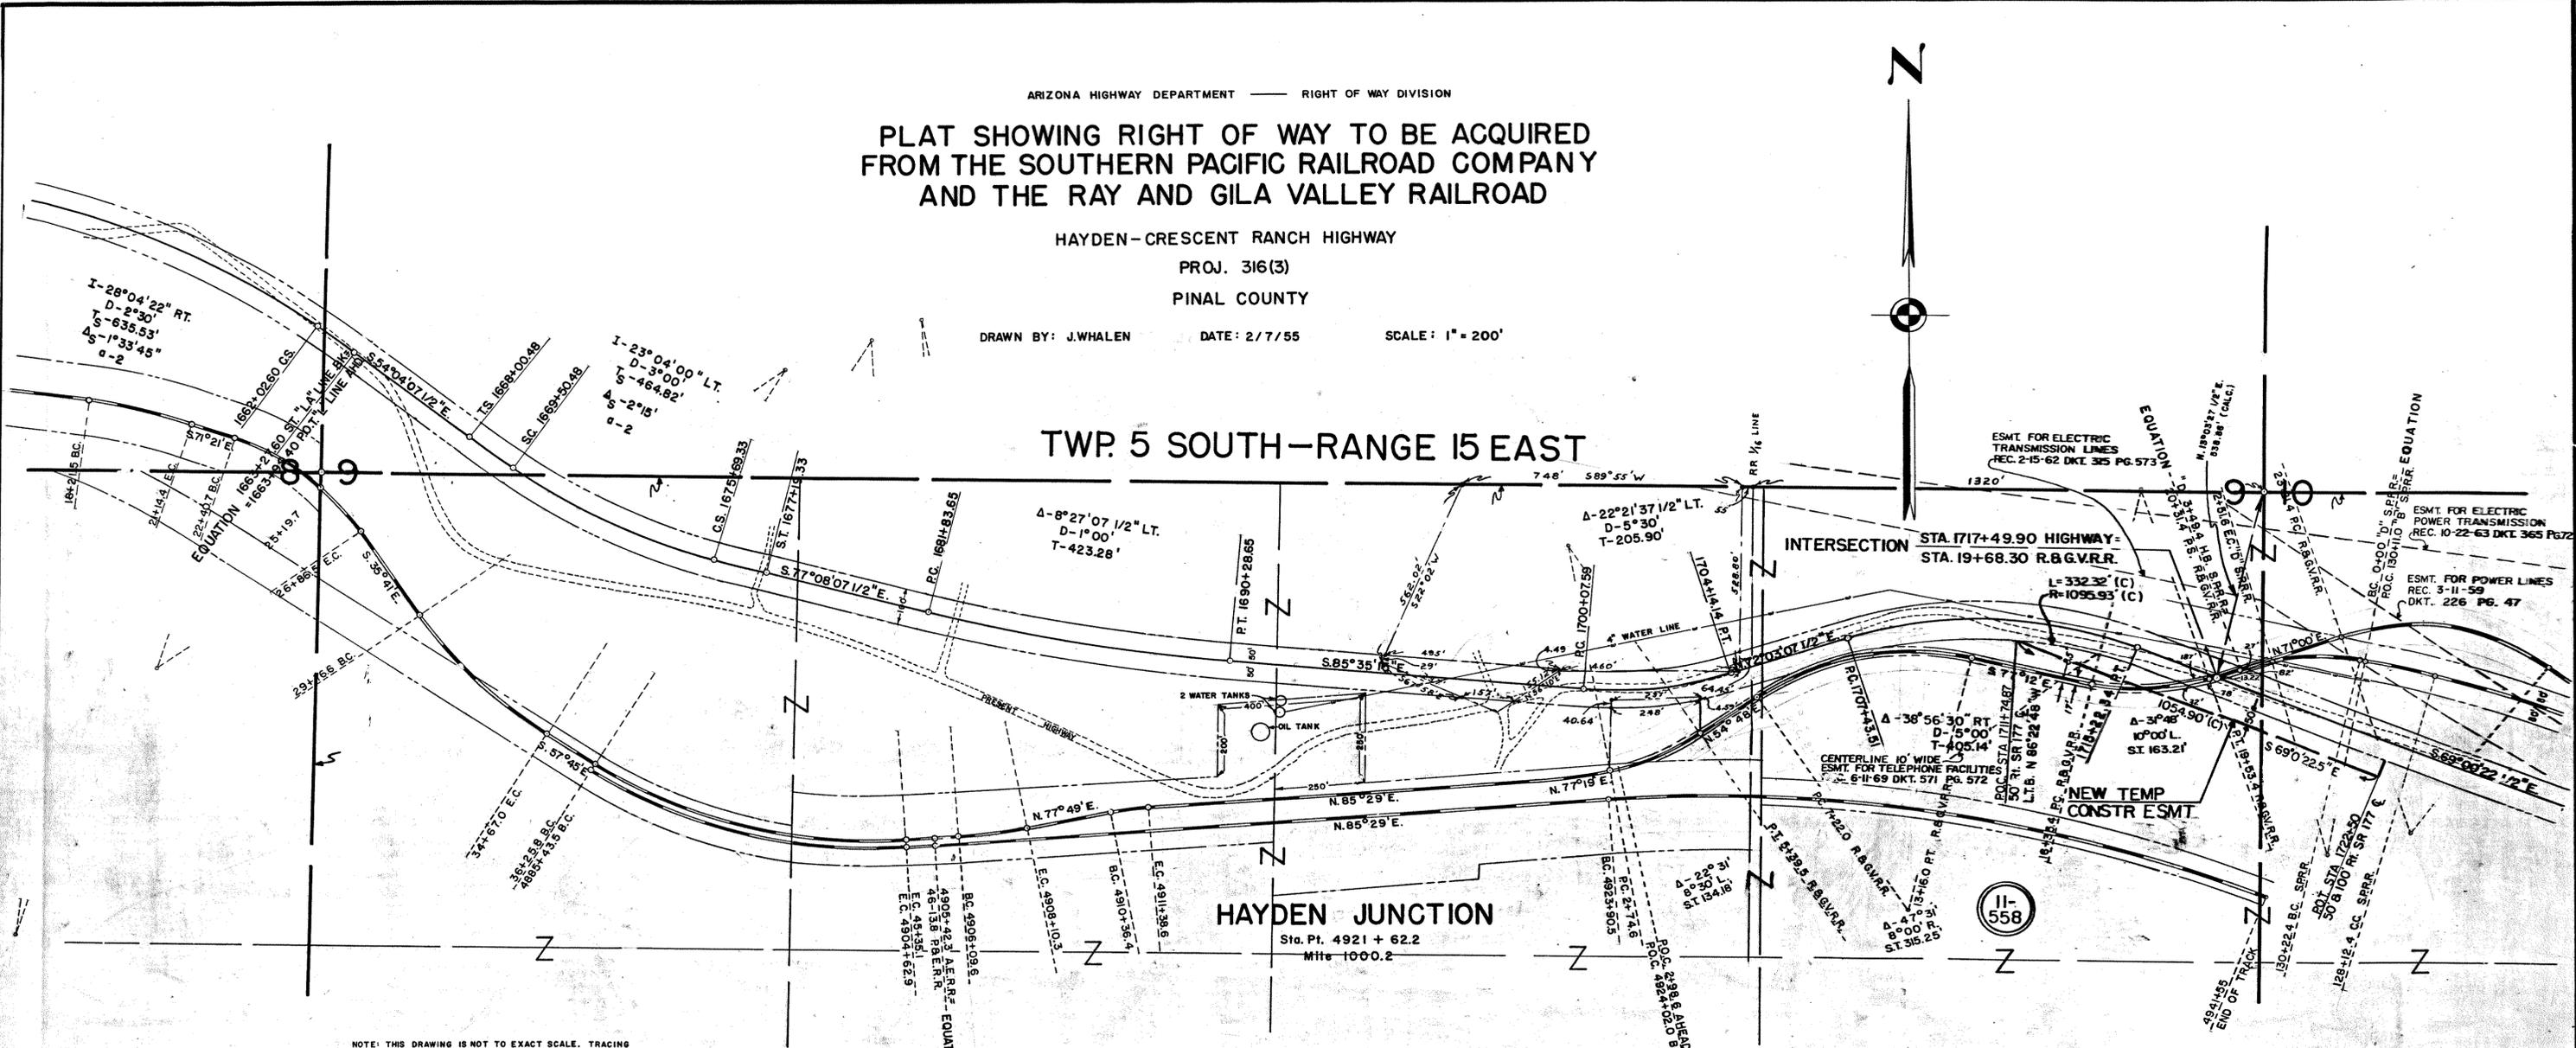

NOTE: THIS DRAWING IS NOT TO EXACT SCALE. TRACING WAS MADE FROM PHOTOSTATIC COPY OF THE ARIZONA HIGHWAY DEPARTMENT FIELD SURVEY. THE RAILROAD CENTER LINE, EXCLUSIVE OF THE GRADE CROSSING, WAS PLOTTED ON SAID FIELD SURVEY FROM INFORMATION OBTAINED FROM SOUTHERN PACIFIC COMPANY MAP NO. 11-503-24 AND FROM RAY & GILA VALLEY RAILROAD MAP V2-1.

NOTE: NEW T.C.E. TO BE ACQUIRED FOR CONSTRUCTION PROJECT 177 PN 139 H2134 02C

REVISIONS				
C.O.	DATE	BY	DESCRIPTION	
8701	8-12-93	SWF	ADDED PAR. 11-558 & NEW T.C.E.	

OWNERSHIP RECORD			
PARCEL	OWNER	DESCRIPTION	AREA REQ'D
11-558	ASARCO, INC.	PT. NE ⁴ SE ⁴ SEC. 9, T. 5S, R. 15E	0.70ac T.C.E.
		PT. NW ⁴ SW ⁴ SEC. 10, T. 5S, R. 15E	0.39ac T.C.E.