


**HOPE-PARKER ST HWY 72**  
 SHEET 8 FROM STA. 1880 N.R.S. 112 A N.W. TO STA. 2123 ±  
 FL. 8-B ON N SEC. LINE SEC. 20 T8N R19W. DRAWN BY  
 H.A. CARTWRIGHT FEB. 21, 1941.

DEPARTMENT OF INTERIOR.  
 PURSUANT TO THE PROVISIONS OF SECTION 17 OF THE ACT OF CONGRESS 42  
 STATUTE 212 APPROVED NOVEMBER 9, 1921. THIS MAP IS APPROVED AS TRAIL  
 HIGHWAY R/W 400' WIDE FROM THE LIMITS OF PARKER TOWNSITE ON  
 CALIFORNIA AVE. SOUTHERLY TRAVERSING UNAPPROPRIATED AND  
 UNALLOTTED TRIBAL LANDS OF COLORADO INDIAN RESERVATION IN  
 YUMA CO. ARIZ. SUBJECT TO ALL VALID EXISTING RIGHTS BUT RESERVING  
 RIGHTS OF WAY FOR CANALS & DITCHES CROSSING SAID R/W AND  
 CONSTRUCTED BY AUTHORITY OF THE UNITED STATES.

DEDICATION  
 THIS ROAD SHALL BECOME A PUBLIC HWY. "BEGINNING AT THE  
 TOWN OF PARKER, THENCE IN A SOUTHERLY & EASTERLY DIRECT-  
 ION, FOLLOWING THE R/W OF THE AT. & SF R.R. PASSING THRU  
 BOUSE & VICKSBURG AUG. 6, 1923.

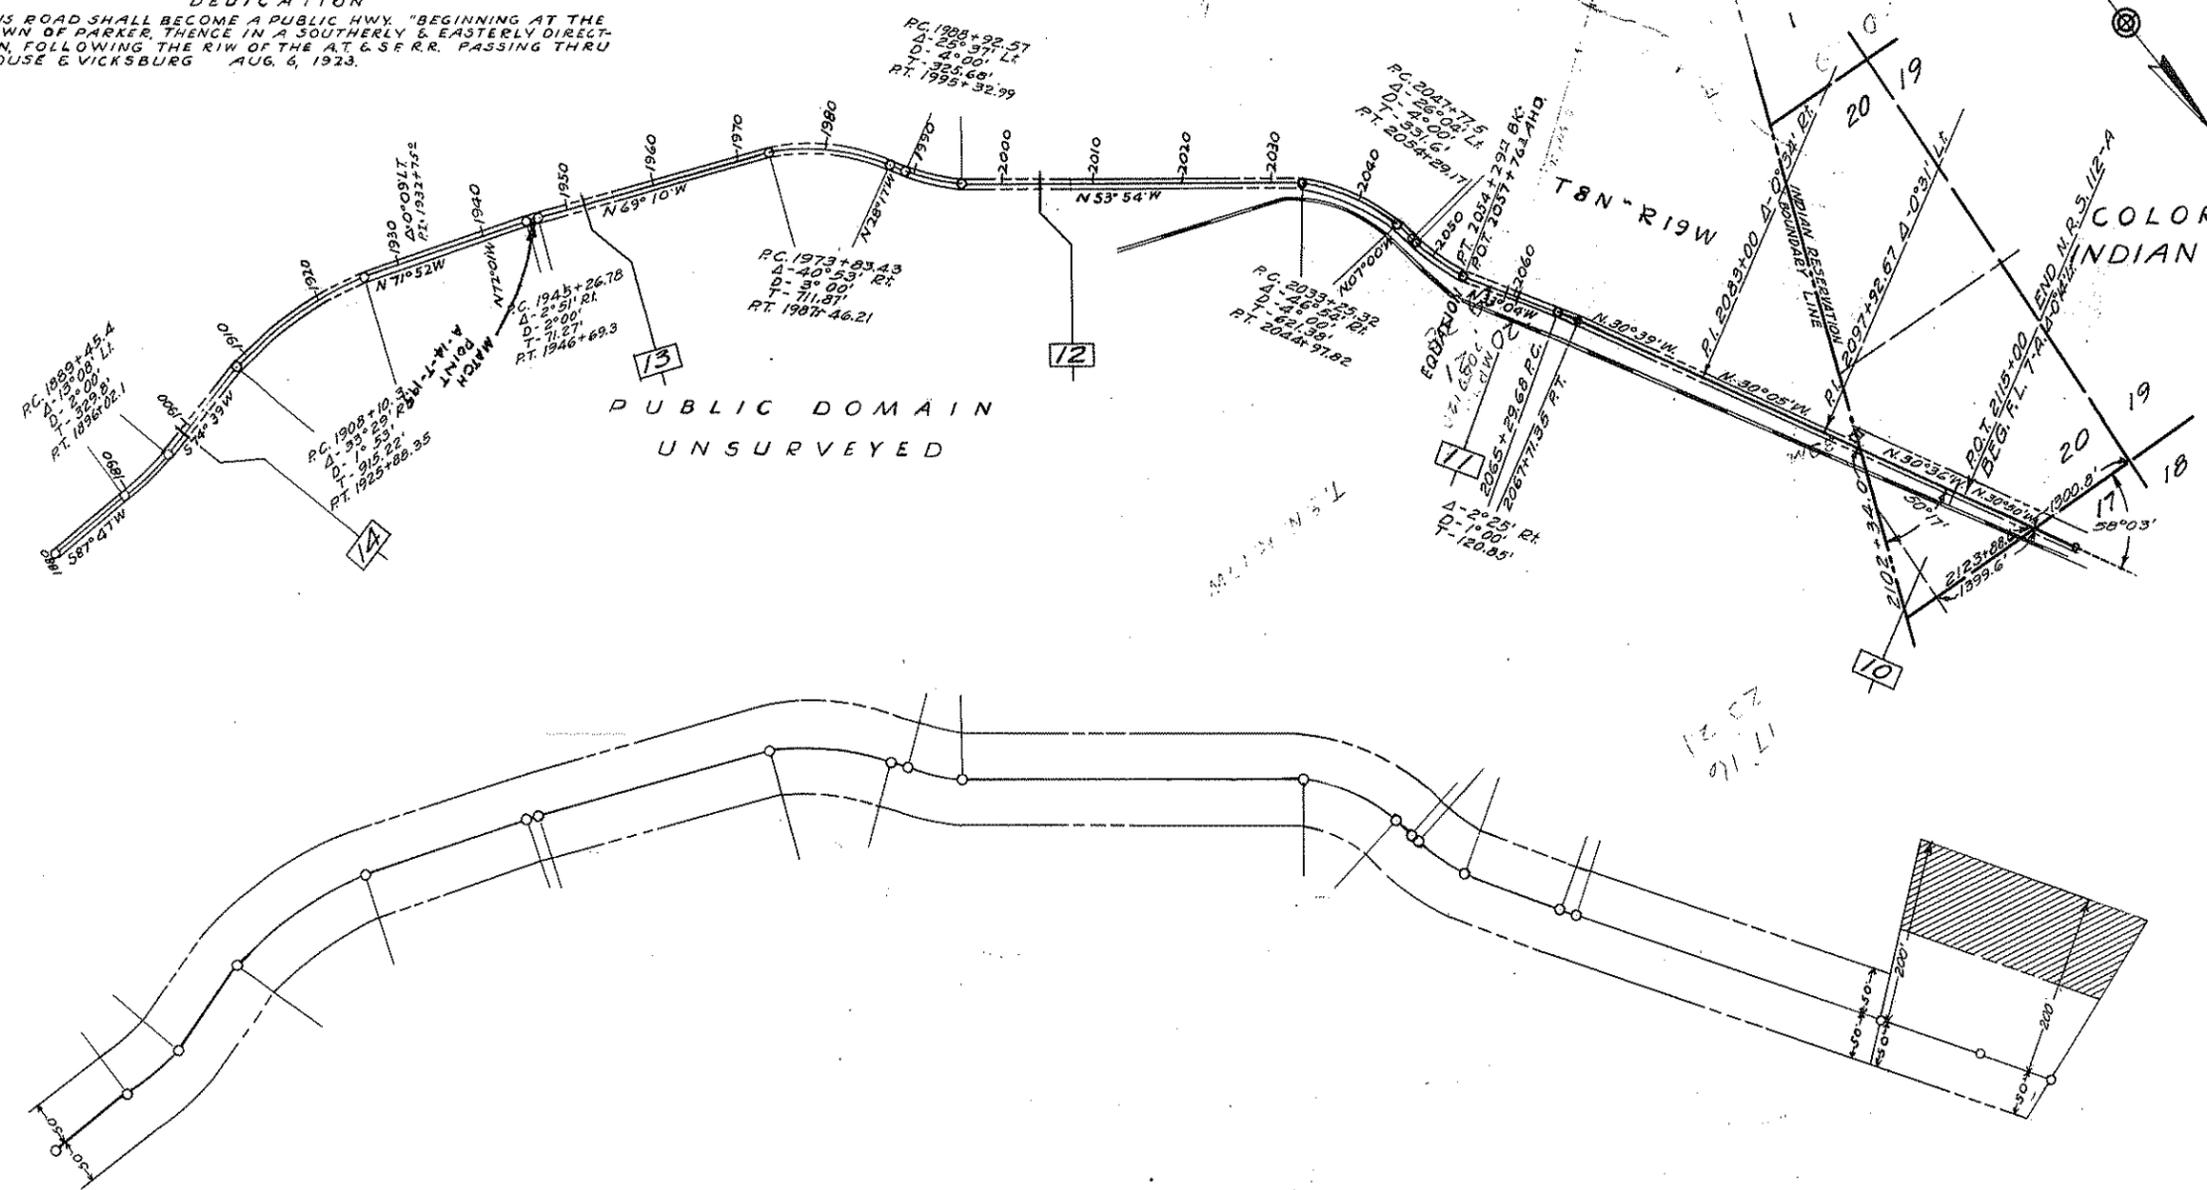

SCALE  
 R/W LENGTH 1" = 1000'  
 R/W WIDTH 1" = 100'

O.P. 165-1-02-45

COUNTY  
 YUMA