
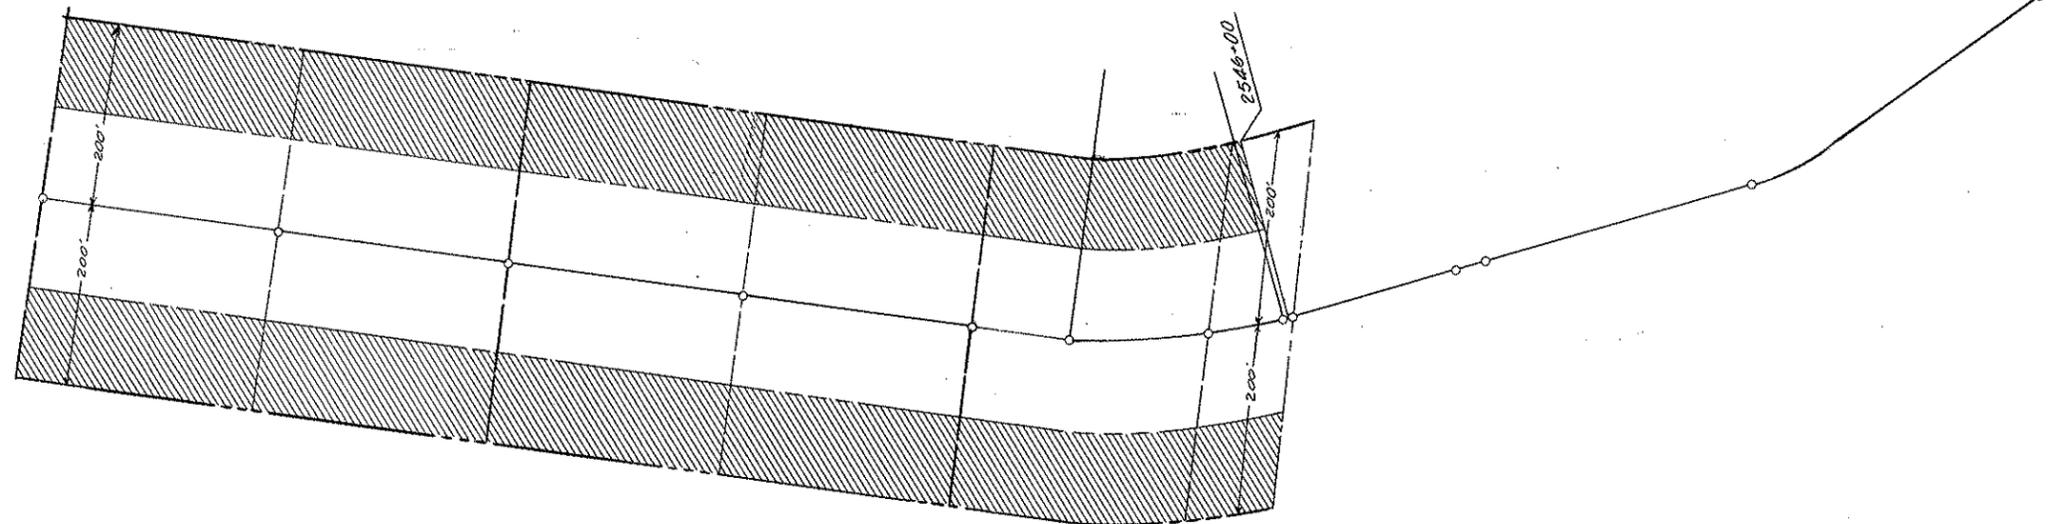


**HOPE - PARKER ST. HWY. 72.**  
 SHEET NO. 10. FROM STA. 2405 ± FL 7-A ON S BOUNDARY  
 LINE SEC. 19 T9N R19W NW TO STA. 49+ ON ARIZ.-CAL.  
 STATE BOUNDARY LINE. DRAWN BY H.A. CARTWRIGHT  
 FEB. 4, 1941. SCALE 1"=1000'

DEPARTMENT OF INTERIOR  
 PURSUANT TO THE PROVISIONS OF SECTION 17 OF THE ACT OF CONGRESS 42  
 STATUTE 212 APPROVED NOV. 9, 1921, THIS MAP IS APPROVED AS TO A HWY.  
 RIW 400' WIDE FROM THE LIMITS OF PARKER TOWNSITE ON CALIFORNIA AVE.  
 SOUTHERLY TRAVERSING UNAPPROPRIATED & UNALLOTTED TRIBAL LANDS OF  
 COLORADO RIVER INDIAN RESERVATION IN YUMA COUNTY ARIZ. SUBJECT TO  
 ALL VALID EXISTING RIGHTS BUT RESERVING RIGHTS OF WAY FOR CANALS  
 & DITCHES CROSSING SAID RIW AND CONSTRUCTED BY AUTHORITY OF THE  
 UNITED STATES

DEDICATION  
 THIS ROAD SHALL BECOME A PUBLIC HWY.  
 BEGINNING AT THE TOWN OF PARKER, THEN  
 IN A SOUTHERLY & EASTERLY DIRECTION,  
 FOLLOWING THE RIW OF THE A.T. & S.F. R.R.  
 PASSING THRU BOUSE & VICKSBURG AUG.

C O L O R A D O R I V E R I N D I A N R E S .

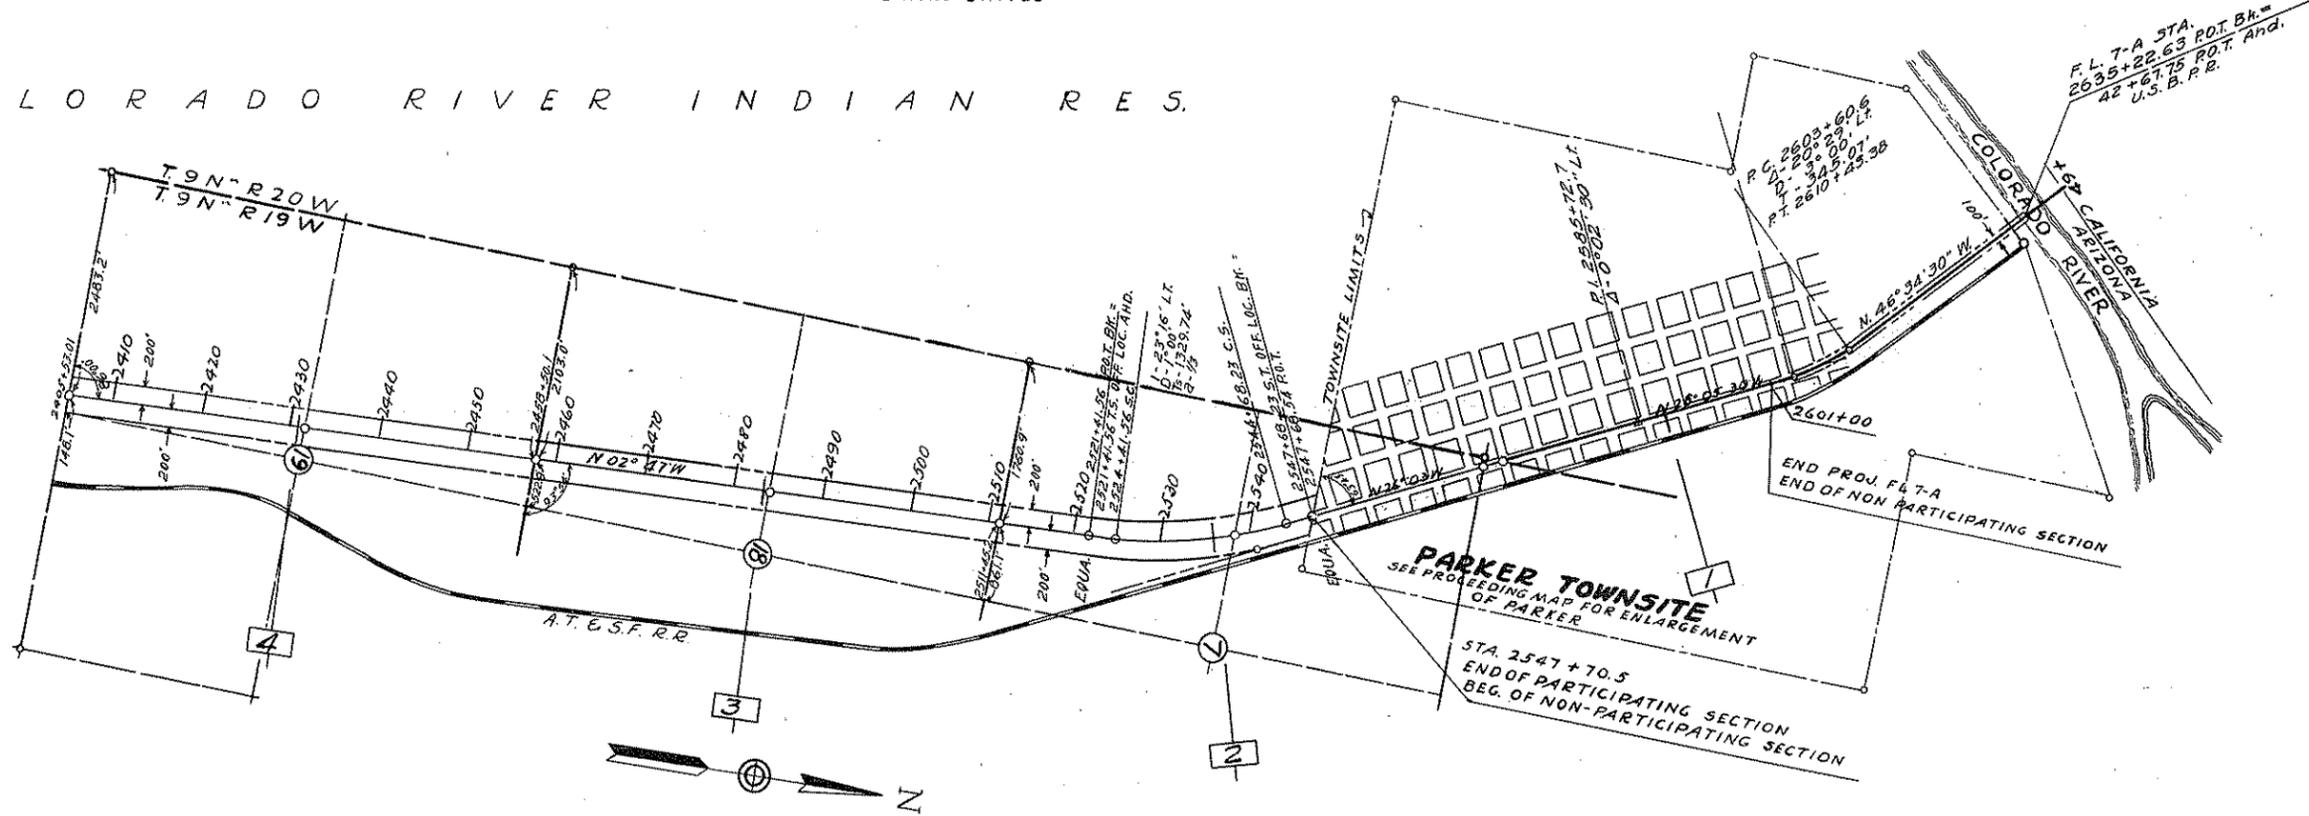

SCALE  
 RIW LENGTH 1"=1000'  
 RIW WIDTH 1"=100'

O.P. 165-1-02-45

W'y 100' & E'y 100' Abander  
 12-17-65, Resol. 65-92.

COUNTY  
 YUMA