


OWNERSHIP

RECORD

ACQUISITION RECORD

PARCEL NUMBER	OWNER	DESCRIPTION	TOTAL AREA	AREA REQUIRED		EASEMENT AREA	REMAINDER		SHEET NO.	CHIEF R/W AGENT APPROVAL	INSTRUMENT		RECORDED	
				GROSS INCLUDING EXISTING R/W	NET EXCLUDING EXISTING R/W		LEFT	RIGHT			TYPE	DATE	DATE	DOCUMENT
3-406	ARIZONA LIPNOB ESTATES, INC.	PT. NW 1/4 SEC. 12, T26N, T2E	9.20 AC.		1.18 AC.		8.02 AC.		1					

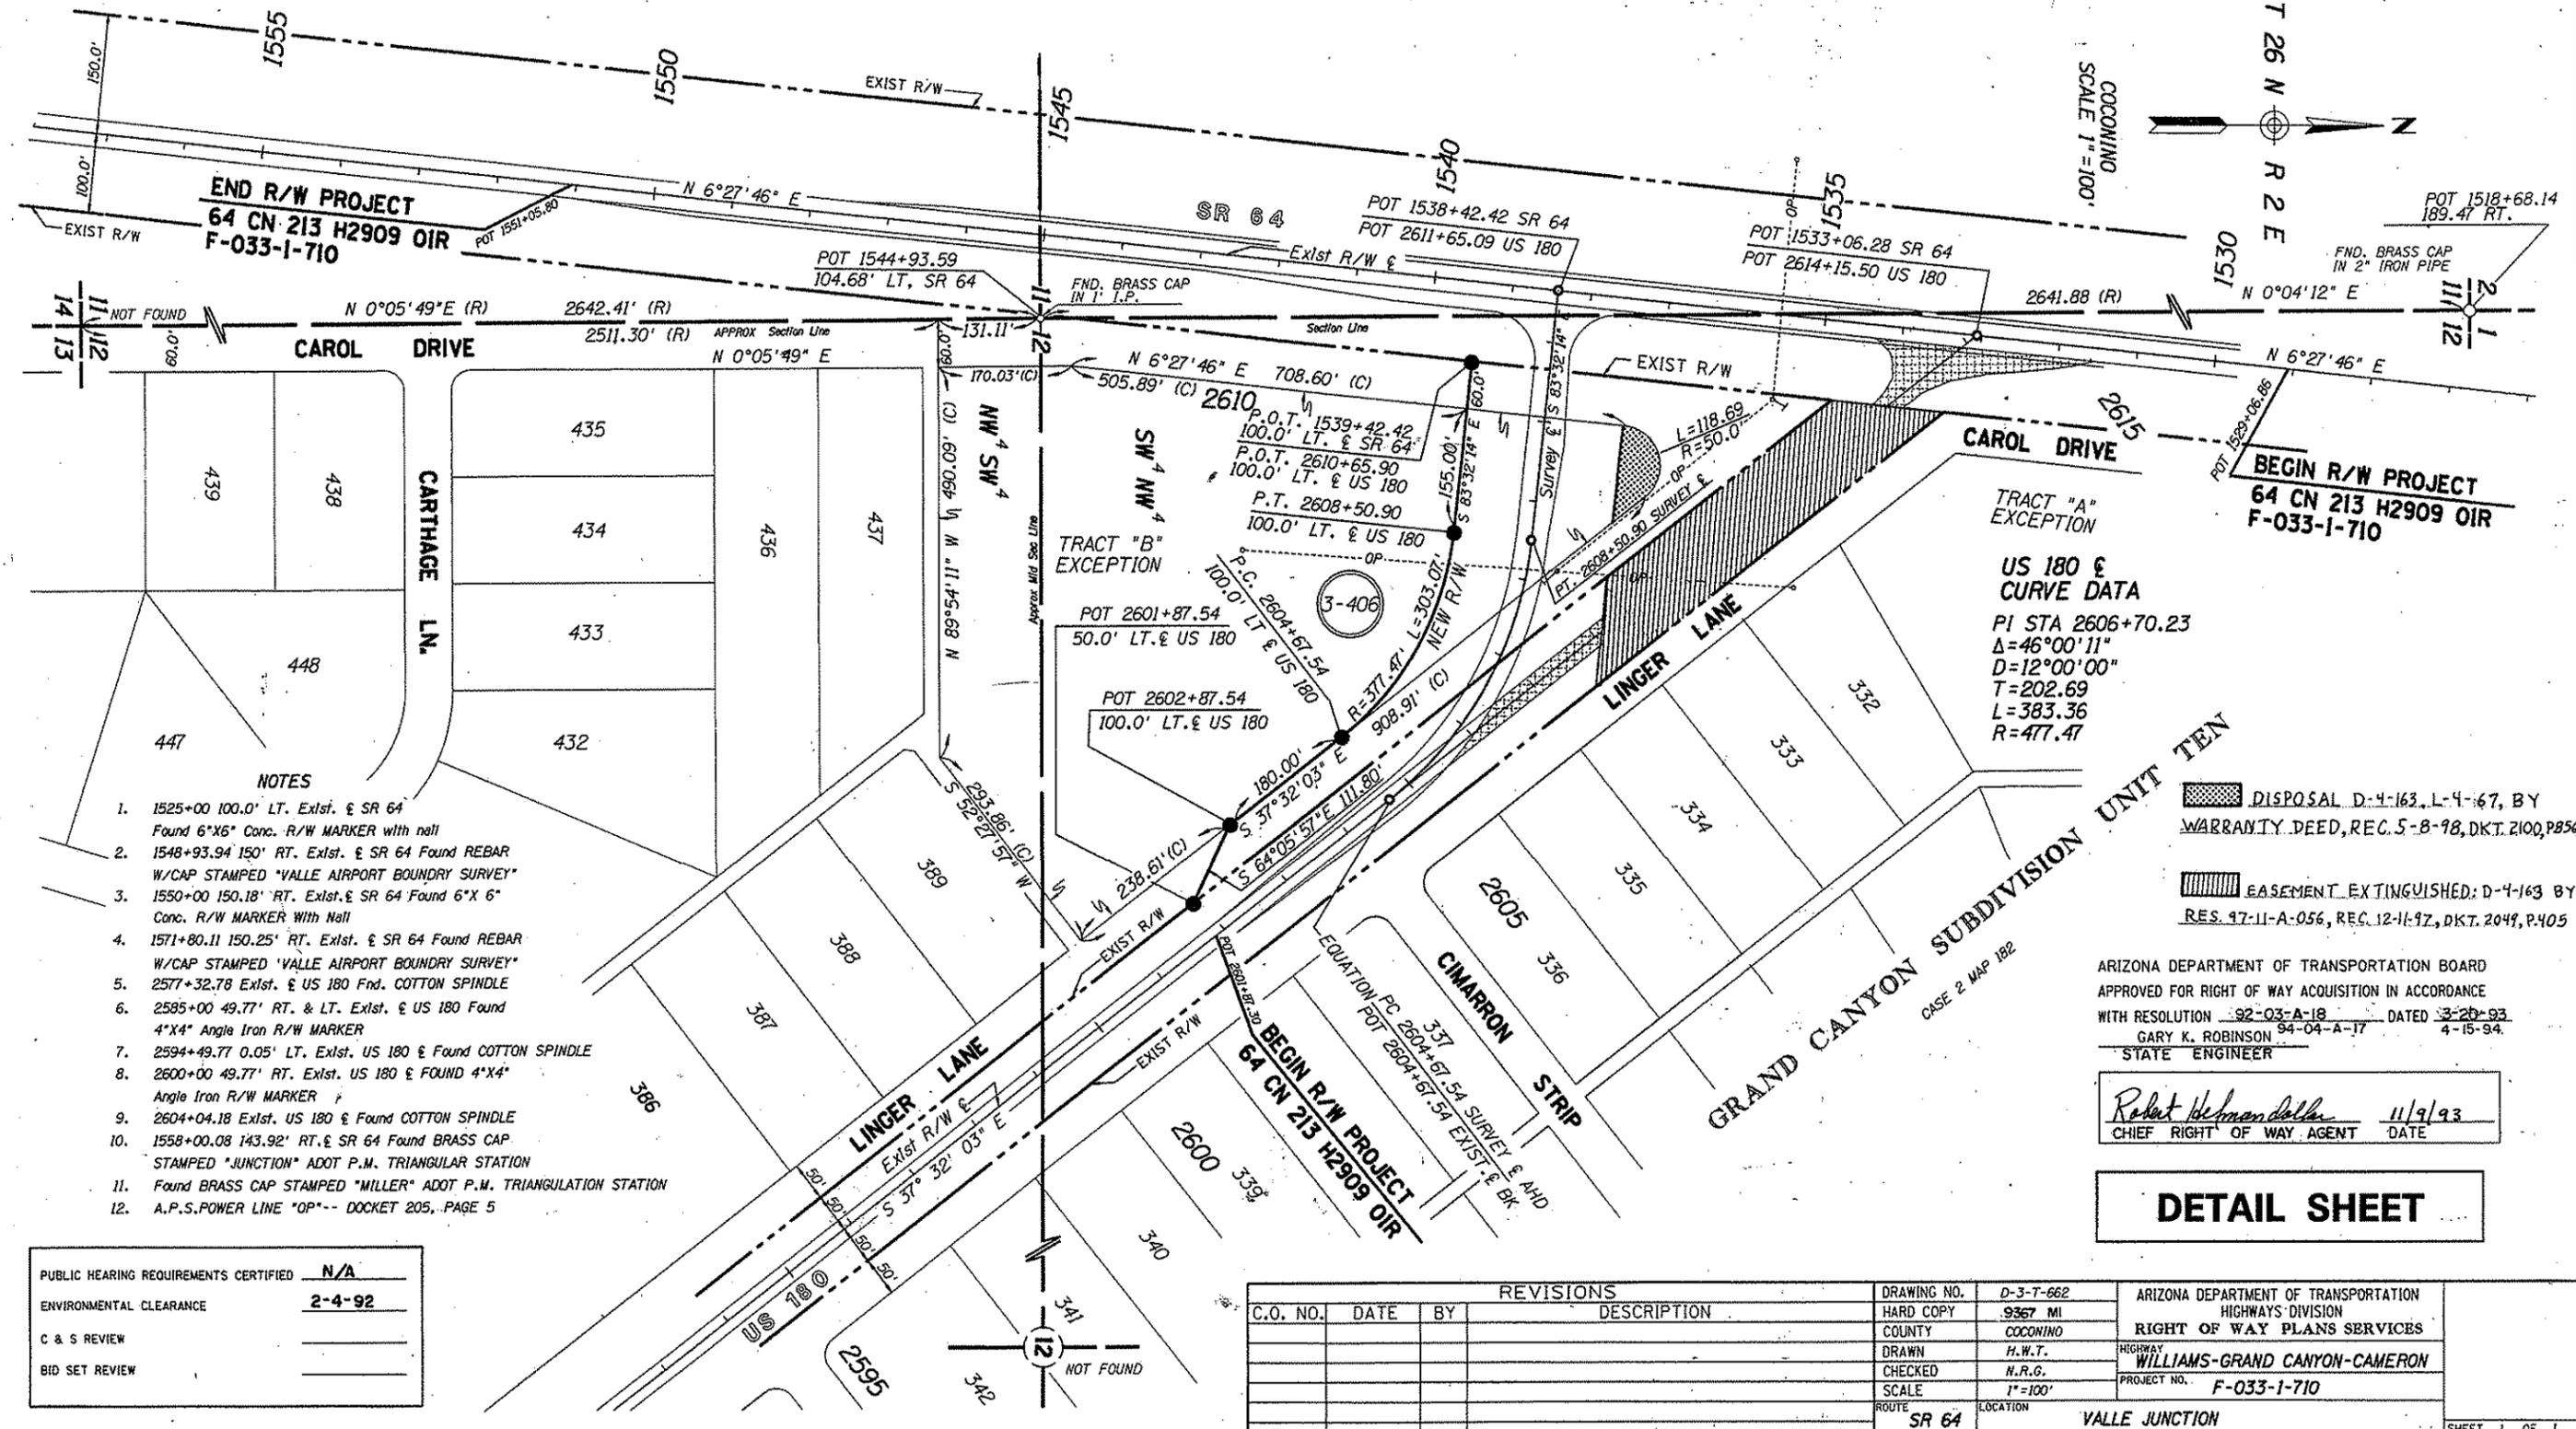

- NOTES**
- 1525+00 100.0' LT. Exlst. & SR 64 Found 6"x6" Conc. R/W MARKER with nail
 - 1548+93.94 150' RT. Exlst. & SR 64 Found REBAR W/CAP STAMPED "VALLE AIRPORT BOUNDARY SURVEY"
 - 1550+00 150.18' RT. Exlst. & SR 64 Found 6"x6" Conc. R/W MARKER with Nail
 - 1571+80.11 150.25' RT. Exlst. & SR 64 Found REBAR W/CAP STAMPED "VALLE AIRPORT BOUNDARY SURVEY"
 - 2577+32.78 Exlst. & US 180 Fnd. COTTON SPINDLE
 - 2585+00 49.77' RT. & LT. Exlst. & US 180 Found 4"x4" Angle Iron R/W MARKER
 - 2594+49.77 0.05' LT. Exlst. US 180 & Found COTTON SPINDLE
 - 2600+00 49.77' RT. Exlst. US 180 & FOUND 4"x4" Angle Iron R/W MARKER
 - 2604+04.18 Exlst. US 180 & Found COTTON SPINDLE
 - 1558+00.08 143.92' RT. & SR 64 Found BRASS CAP STAMPED "JUNCTION" ADOT P.M. TRIANGULAR STATION
 - Found BRASS CAP STAMPED "MILLER" ADOT P.M. TRIANGULATION STATION
 - A.P.S. POWER LINE "OP" -- DOCKET 205, PAGE 5

PUBLIC HEARING REQUIREMENTS CERTIFIED	N/A
ENVIRONMENTAL CLEARANCE	2-4-92
C & S REVIEW	
BID SET REVIEW	

REVISIONS				DRAWING NO.	ARIZONA DEPARTMENT OF TRANSPORTATION
C.O. NO.	DATE	BY	DESCRIPTION	D-3-T-662	HIGHWAYS DIVISION
				9367 MI	RIGHT OF WAY PLANS SERVICES
				COCONINO	WILLIAMS-GRAND CANYON-CAMERON
				H.W.T.	PROJECT NO. F-033-1-710
				H.R.G.	
				SCALE 1"=100'	
				ROUTE SR 64	LOCATION VALLE JUNCTION

DETAIL SHEET