


ARIZONA HIGHWAY DEPARTMENT
 RIGHT OF WAY MAP
MESA-CASA GRANDE HIGHWAY
 CHANDLER STREETS
 N.R.M. 97-E
 MARICOPA COUNTY
 SCALE 1"=20' 0.14 MILES DATE OCT. 8, 1934

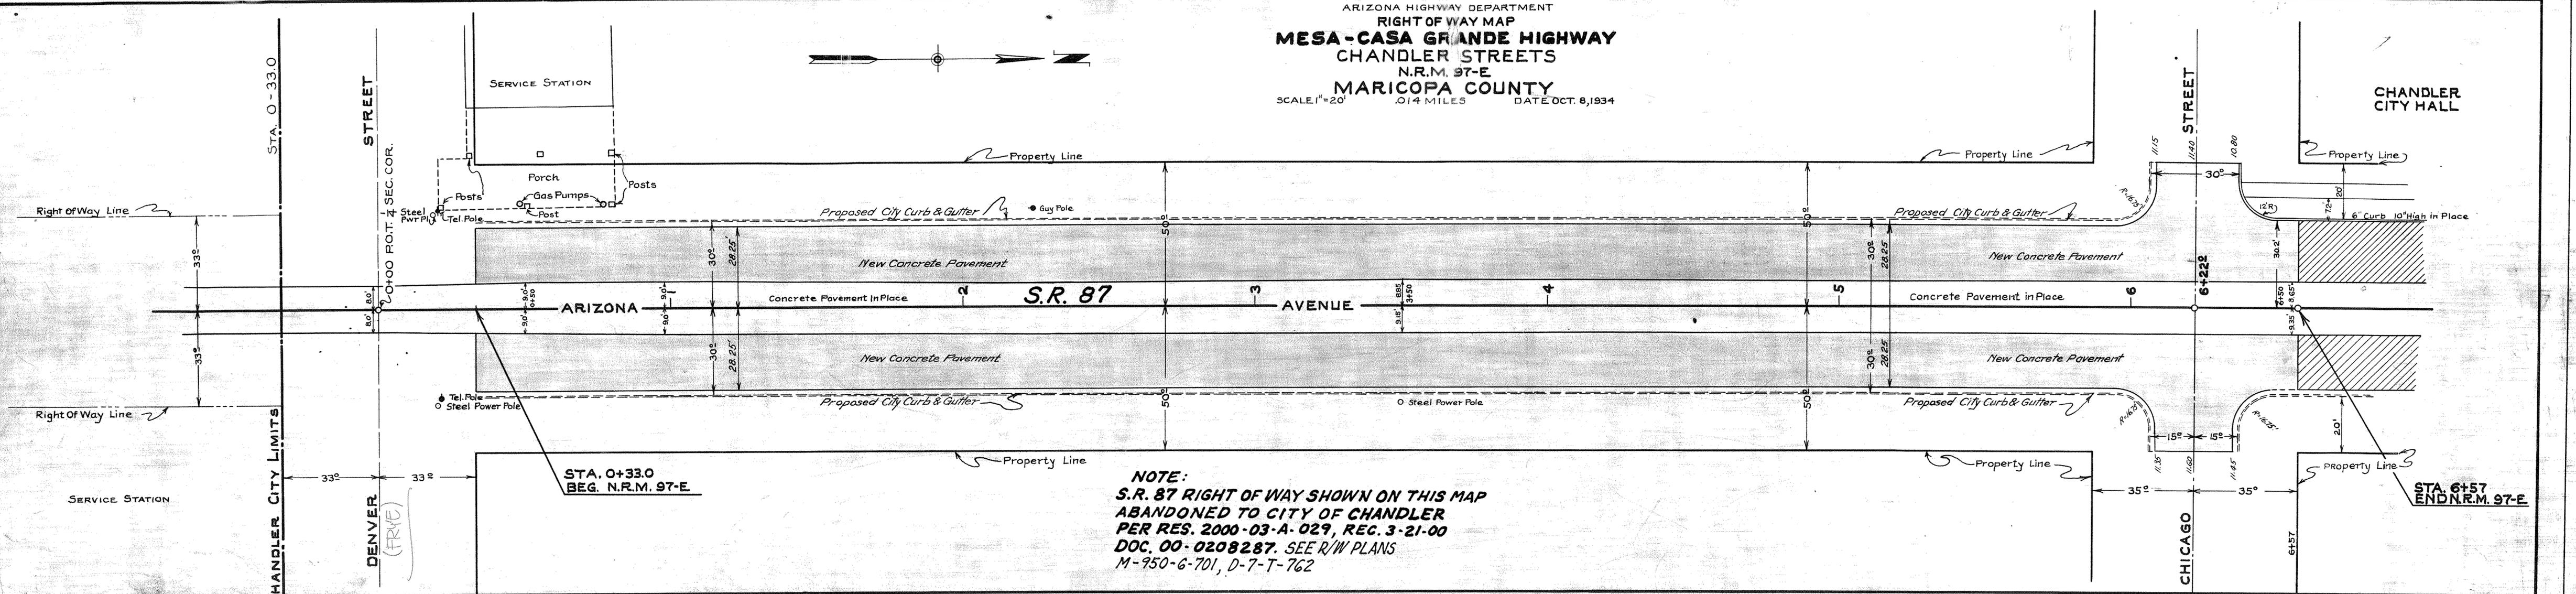

NOTE:
 S.R. 87 RIGHT OF WAY SHOWN ON THIS MAP
 ABANDONED TO CITY OF CHANDLER
 PER RES. 2000-03-A-029, REG. 3-21-00
 DOC. 00-0208287. SEE R/W PLANS
 M-950-6-701, D-7-T-762

188-515
 Chandler Streets N.R.M. 97-E
 10/31/34
 5-1-361

188-515
 Chandler Streets N.R.M. 97-E
 10/31/34
 5-1-361