

**MAP REVISIONS**

DATE REVISED BY	DESCRIPTION
4-17-62 L. Draper	Added 3 Slope Right Easements Needed On Proj NON 5-218-503.

RECEIVED  
U.S. LAND OFFICE  
Phoenix, Arizona

JAN 14 1942

**ARIZONA STATE HIGHWAY DEPARTMENT**

MAP SHOWING PARCELS OF LAND IN GREENLEE COUNTY, ARIZONA REQUESTED TO BE WITHDRAWN FROM ENTRY TO BE USED AS A HIGHWAY RIGHT OF WAY 400 FEET WIDE ON THE DUNCAN-CLIFTON HIGHWAY F.A.P. 138-C(1)-1941 & 1942.

DATE Jan. 14, 1942

*W. R. Hutchins*  
ARIZONA STATE HIGHWAY ENGINEER

**CERTIFICATE OF REGISTER  
U S GENERAL LAND OFFICE**

I HEREBY CERTIFY THAT ACCORDING TO THE RECORDS OF THIS OFFICE, THE FOLLOWING PARCELS OF LAND SHOWN ON THIS MAP ARE UNAPPROPRIATED PUBLIC LAND NE & NE 1/4, SEC. 7; NW 1/4 & NE 1/4 SW 1/4, SEC. 8; T. 5 S. R. 30 E.

DATE Jan. 14, 1942


*Thos. E. Britt*  
REGISTER

**U S DEPARTMENT OF THE INTERIOR**

PURSUANT TO THE PROVISIONS OF SECTION 17, OF THE ACT OF CONGRESS, APPROVED NOVEMBER, 9, 1921, 42 STATUTE 212 THIS MAP IS APPROVED SUBJECT TO ALL VALID EXISTING RIGHTS BUT RESERVING RIGHTS OF WAY FOR CANALS AND DITCHES CONSTRUCTED BY AUTHORITY OF THE UNITED STATES.

DATE 1942

ASSISTANT SECRETARY

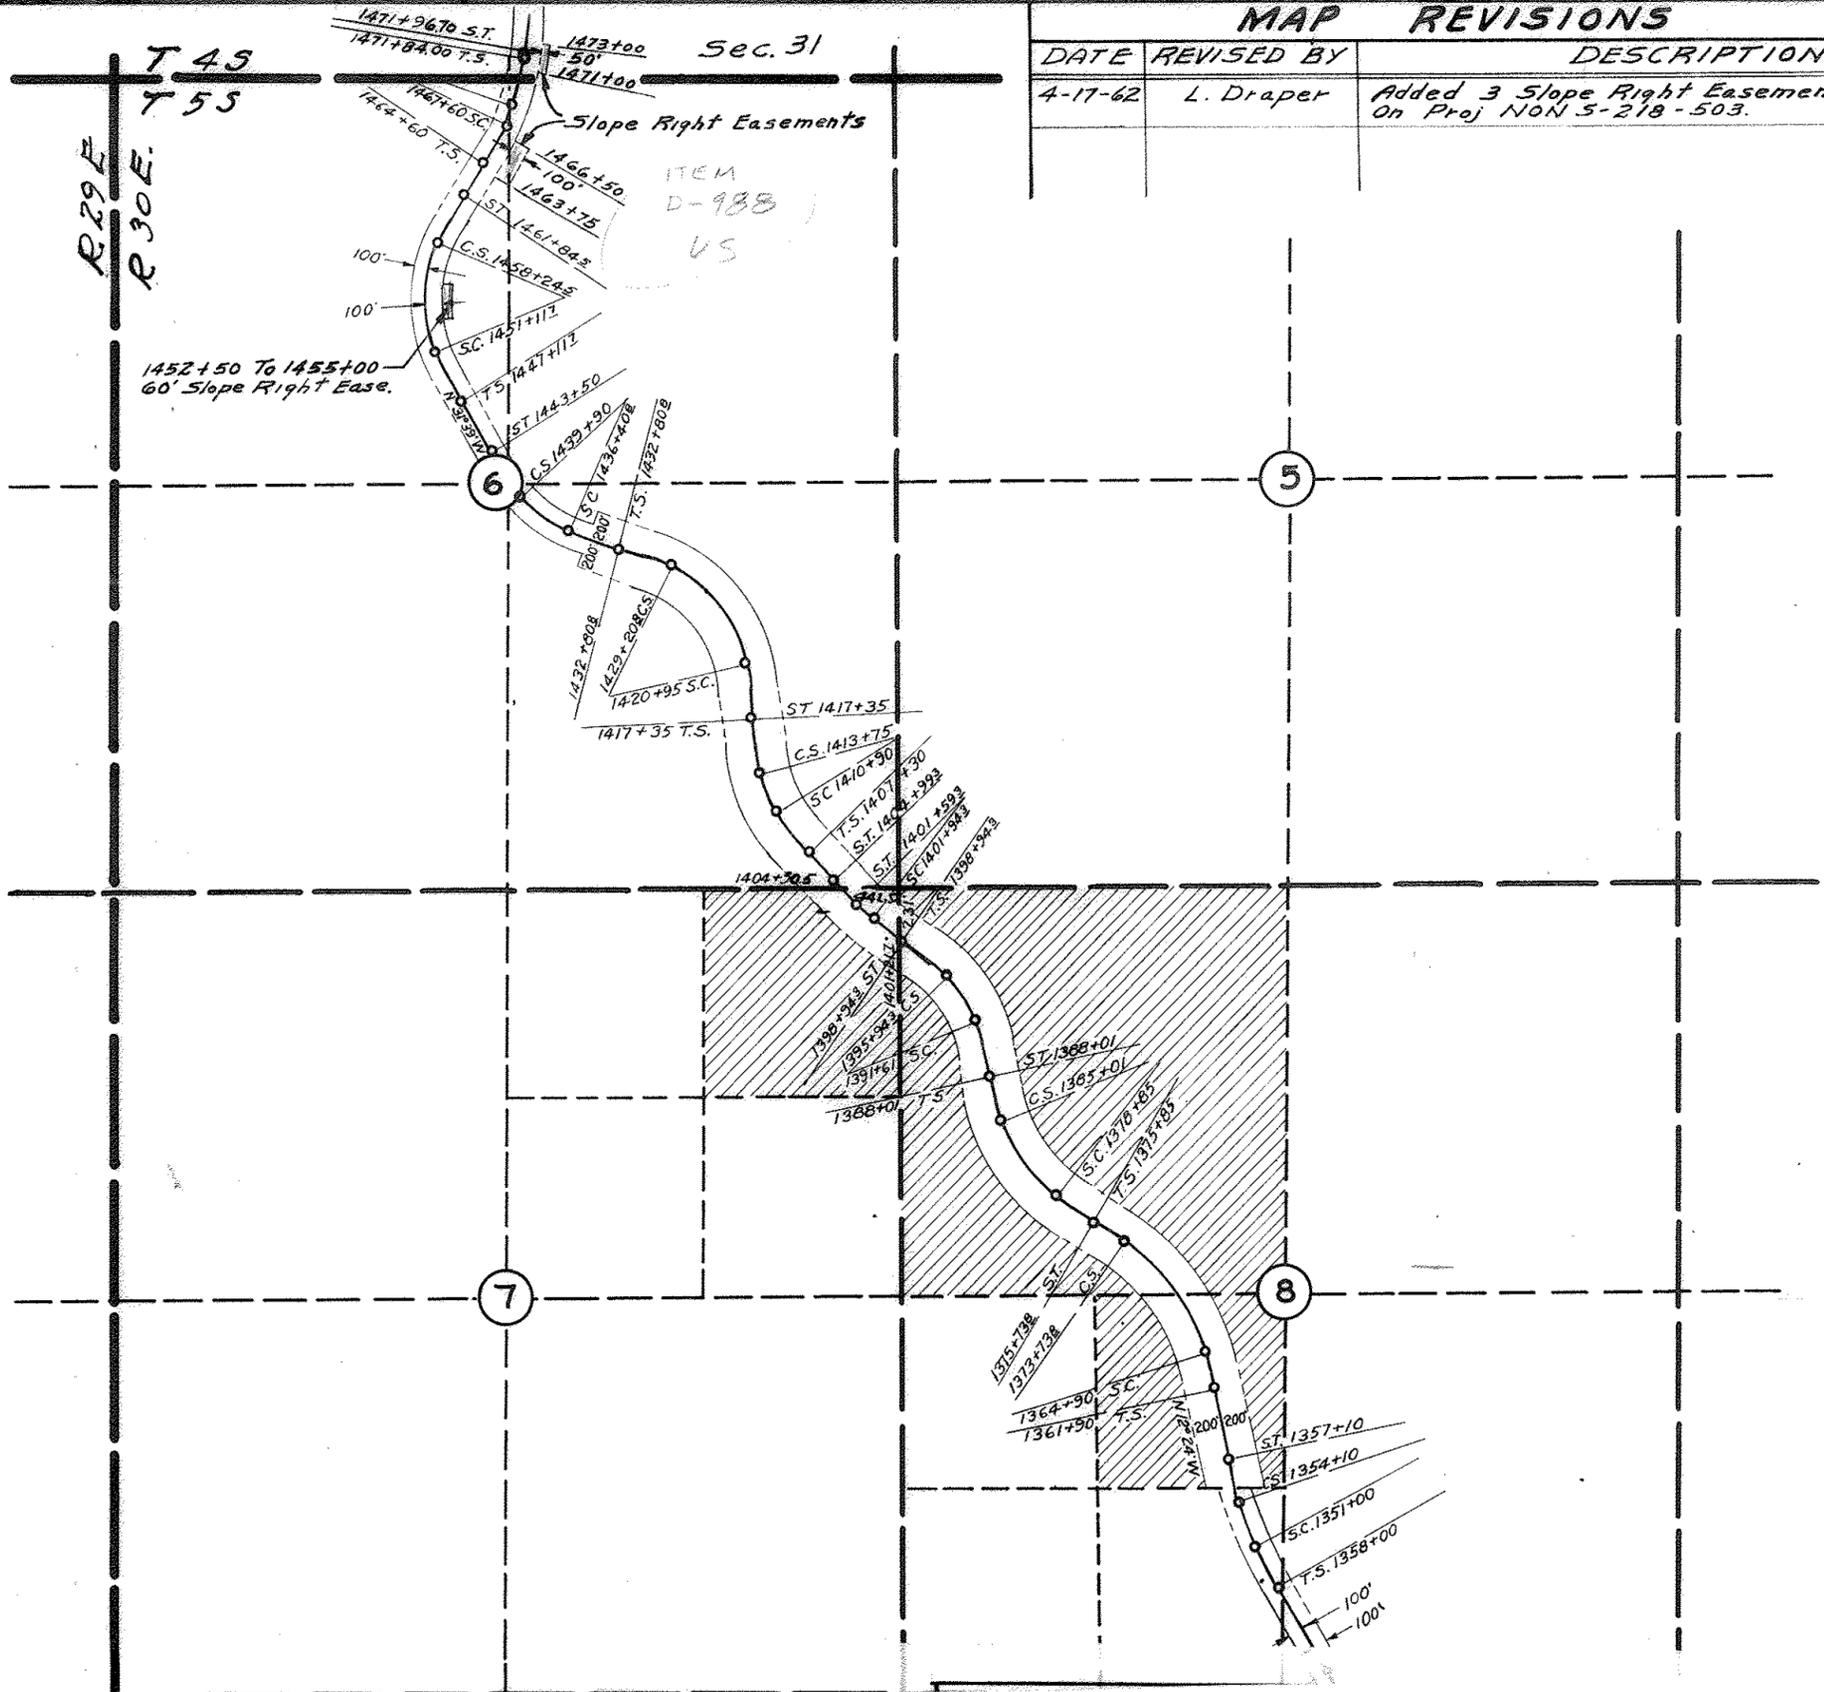

Handwritten notes on the left margin: '1471+00' and '1471+00'.

ITEM  
D-988  
VS