


LEGEND					
EXISTING	FUTURE/ ULTIMATE	DESCRIPTION	EXISTING	FUTURE	ROAD
		AIRFIELD DEVELOPMENT (ASPHALT)			ROAD
		STRUCTURE/FACILITIES (BUILDING)			THRESHOLD LIGHTS
		AIRPORT PROPERTY LINE (APL)			REIL
		RUNWAY PROTECTION ZONE (RPZ)			VASI/PAPI
		RUNWAY SAFETY AREA (RSA)			WIND CONE
		OBSTACLE FREE ZONE (OFZ)			AIRPORT REFERENCE POINT (ARP)
		RUNWAY OBJECT FREE AREA (ROFA)			AIRPORT BEACON
		TAXIWAY SAFETY AREA (TSA)			WIND CONE & SEGMENTED CIRCLE
		TAXIWAY OBJECT FREE AREA (TOFA)			AIRCRAFT TIEDOWN
		BUILDING RESTRICTION LINE (BRL)			SECTION CORNER
		BARB WIRE FENCING/ CHAIN FENCING			AWOS
		CONTOURS			DRAINAGE/ CULVERT

EXISTING AIRPORT ALLOCATION								
PARCEL	OWNER	GRANTOR	INTEREST	DATE	RESOLUTION NO.	ACRES	FEDERAL PART.	PURPOSE
1	KAYENTA TOWNSHIP	NAVAJO NATION	FEE SIMPLE	09.22.87	CN-86-86 ACN-181-86	267.36 ac.	NONE	AERONAUTICAL (INCLUDES PARCEL 4)
4	KAYENTA TOWNSHIP	NAVAJO NATION	FEE SIMPLE	09.22.87	CN-86-86 ACN-181-86	30.77 ac.	NONE	SURPLUS (TO BE RELEASED)

LAND TO BE ACQUIRED/ ALLOCATION									
PARCEL	OWNER	INTEREST	DATE	Book	Page	Parcel	ACRES	FEDERAL PART.	PURPOSE
2	KAYENTA TOWNSHIP	EASEMENT	--	--	--	--	13.28 ac.	--	APPROACH PROTECTION
3	KAYENTA CHAPTER	EASEMENT	--	--	--	--	2.63 ac.	--	APPROACH PROTECTION
5	KAYENTA TOWNSHIP	EASEMENT	--	--	--	--	1.15 ac.	--	APPROACH PROTECTION

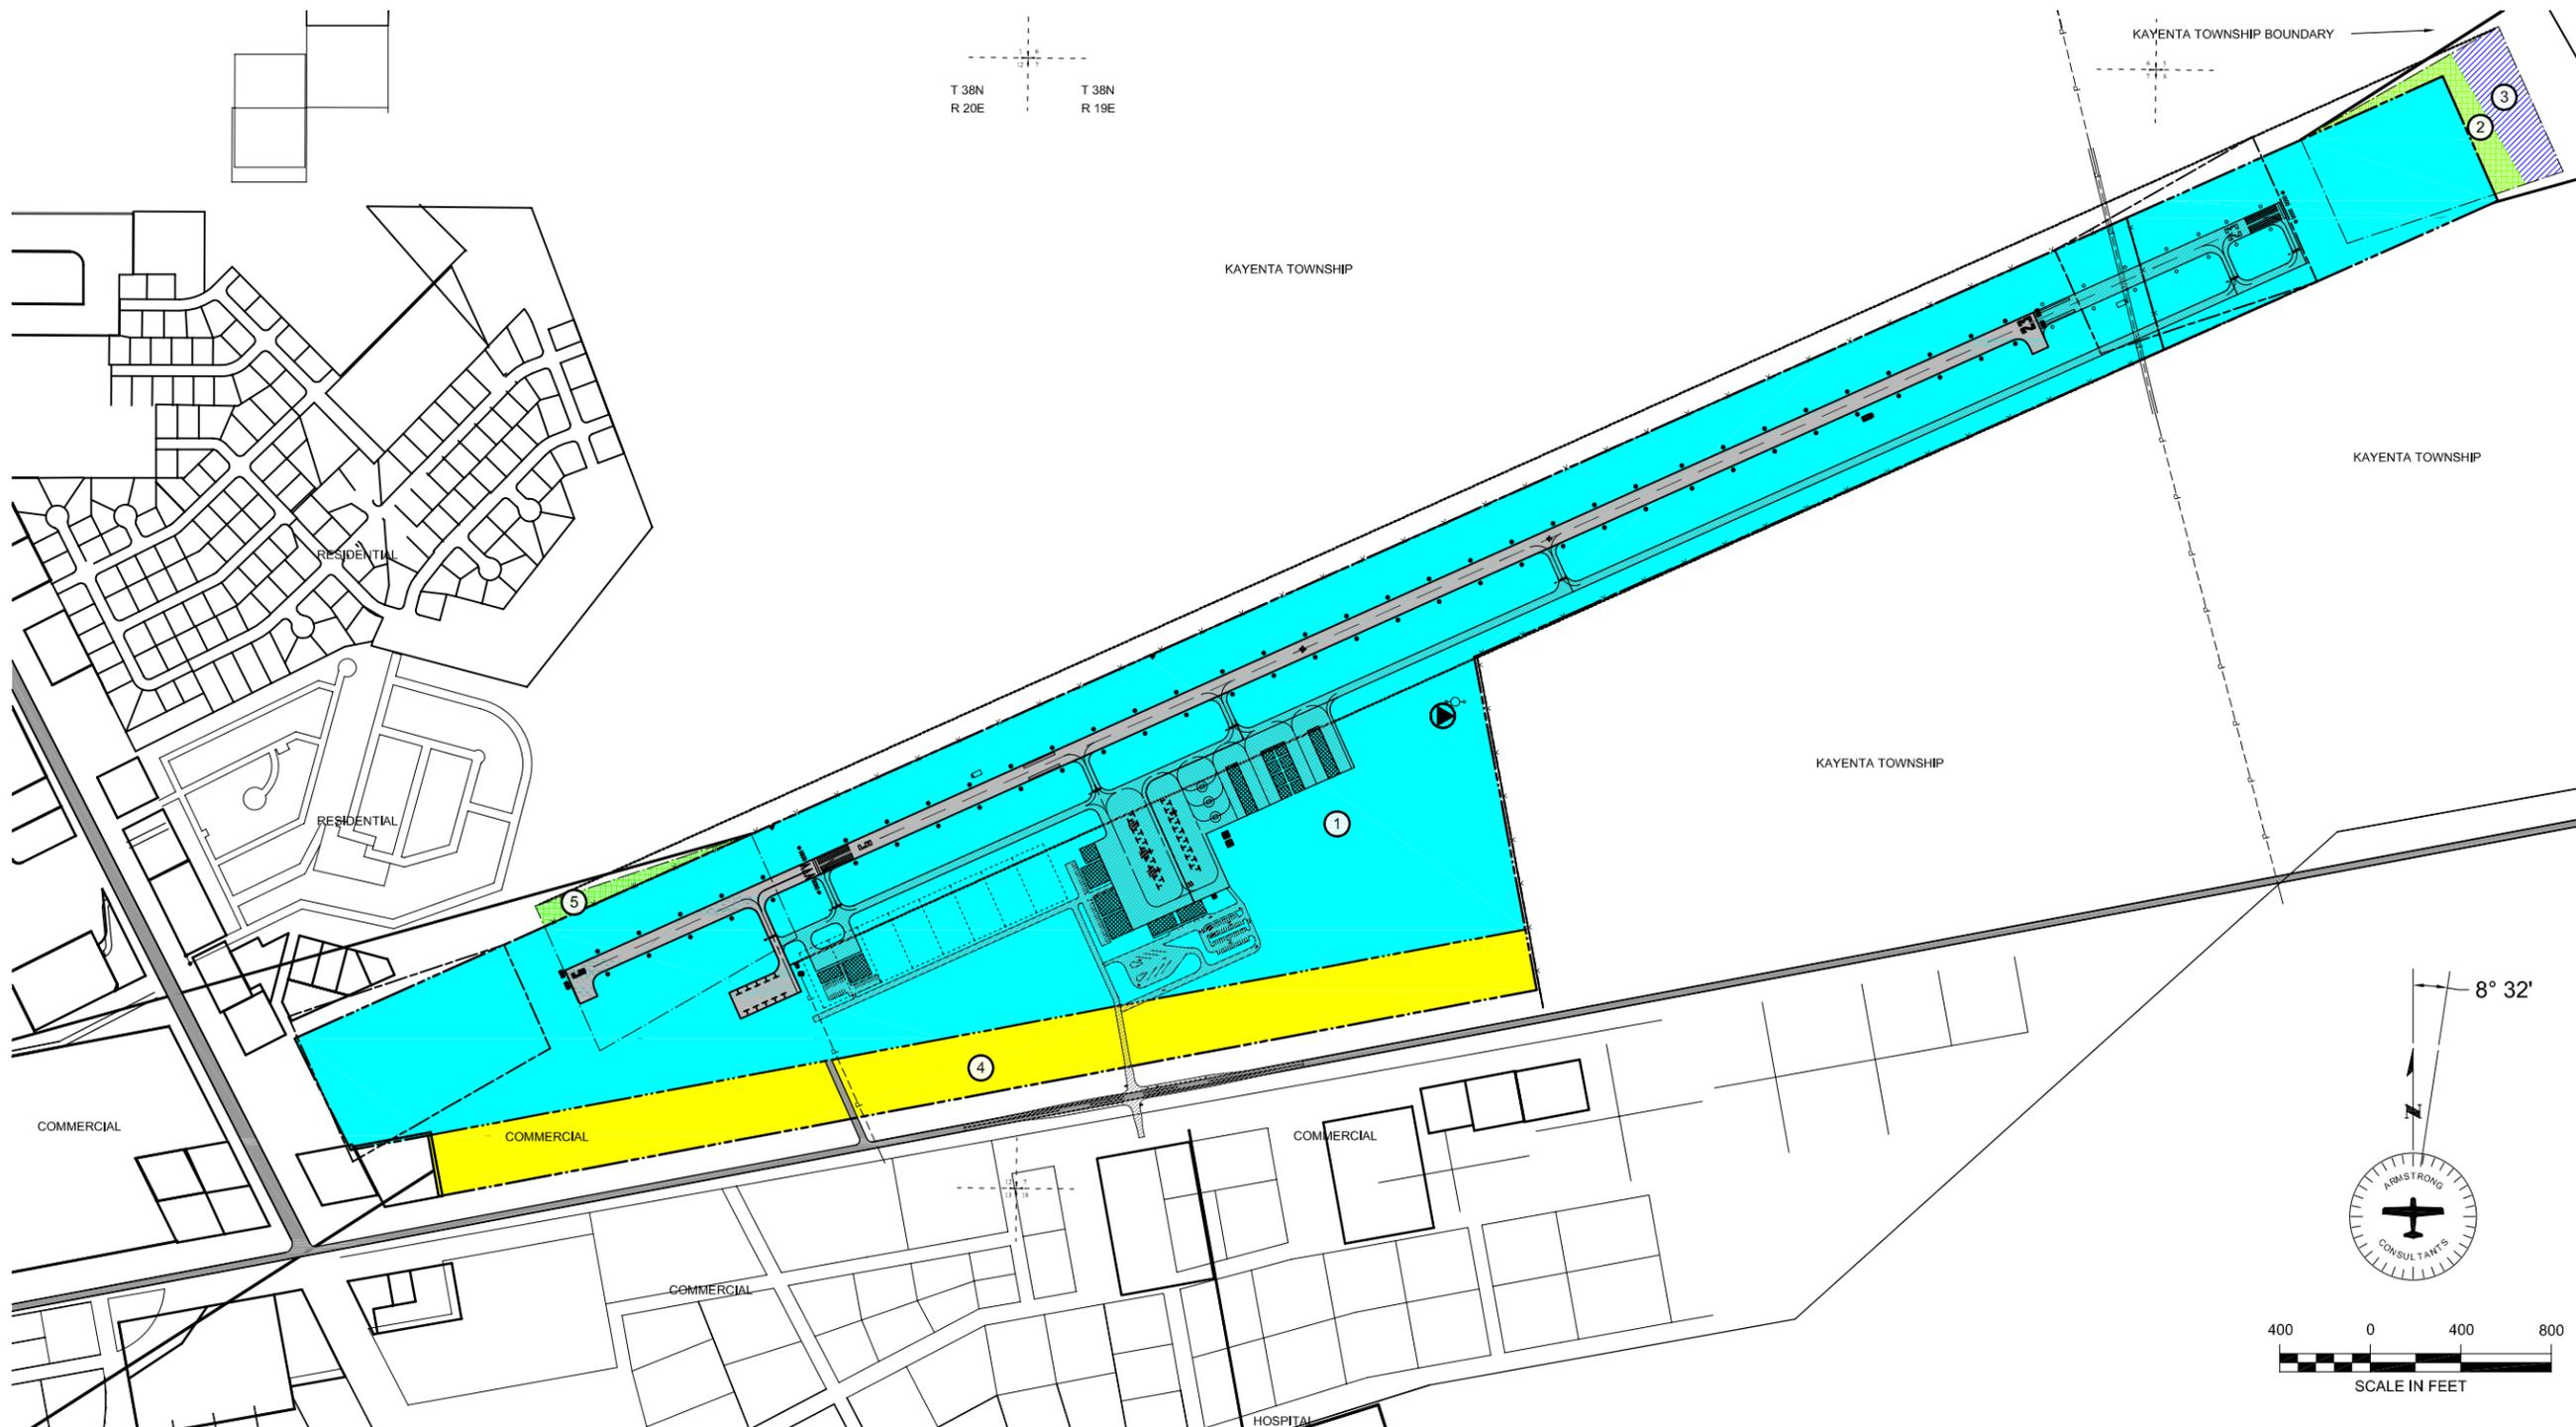

ARMSTRONG CONSULTANTS, Inc.
airport engineering and planning services

861 Rood Avenue
Grand Junction, CO 81501
ph: 970.242.0101 fax: 970.241.1769

KAYENTA AIRPORT
KAYENTA, ARIZONA

AIRPORT LAYOUT PLANS

No.	Revision	Date	By

Project No: 045702
Date: 11,18,05
File Name: 5702508

Drawn: RF
Checked: JZP
Approved: DAC

EXHIBIT "A"
PROPERTY
MAP

Sheet: **8** of **9**