
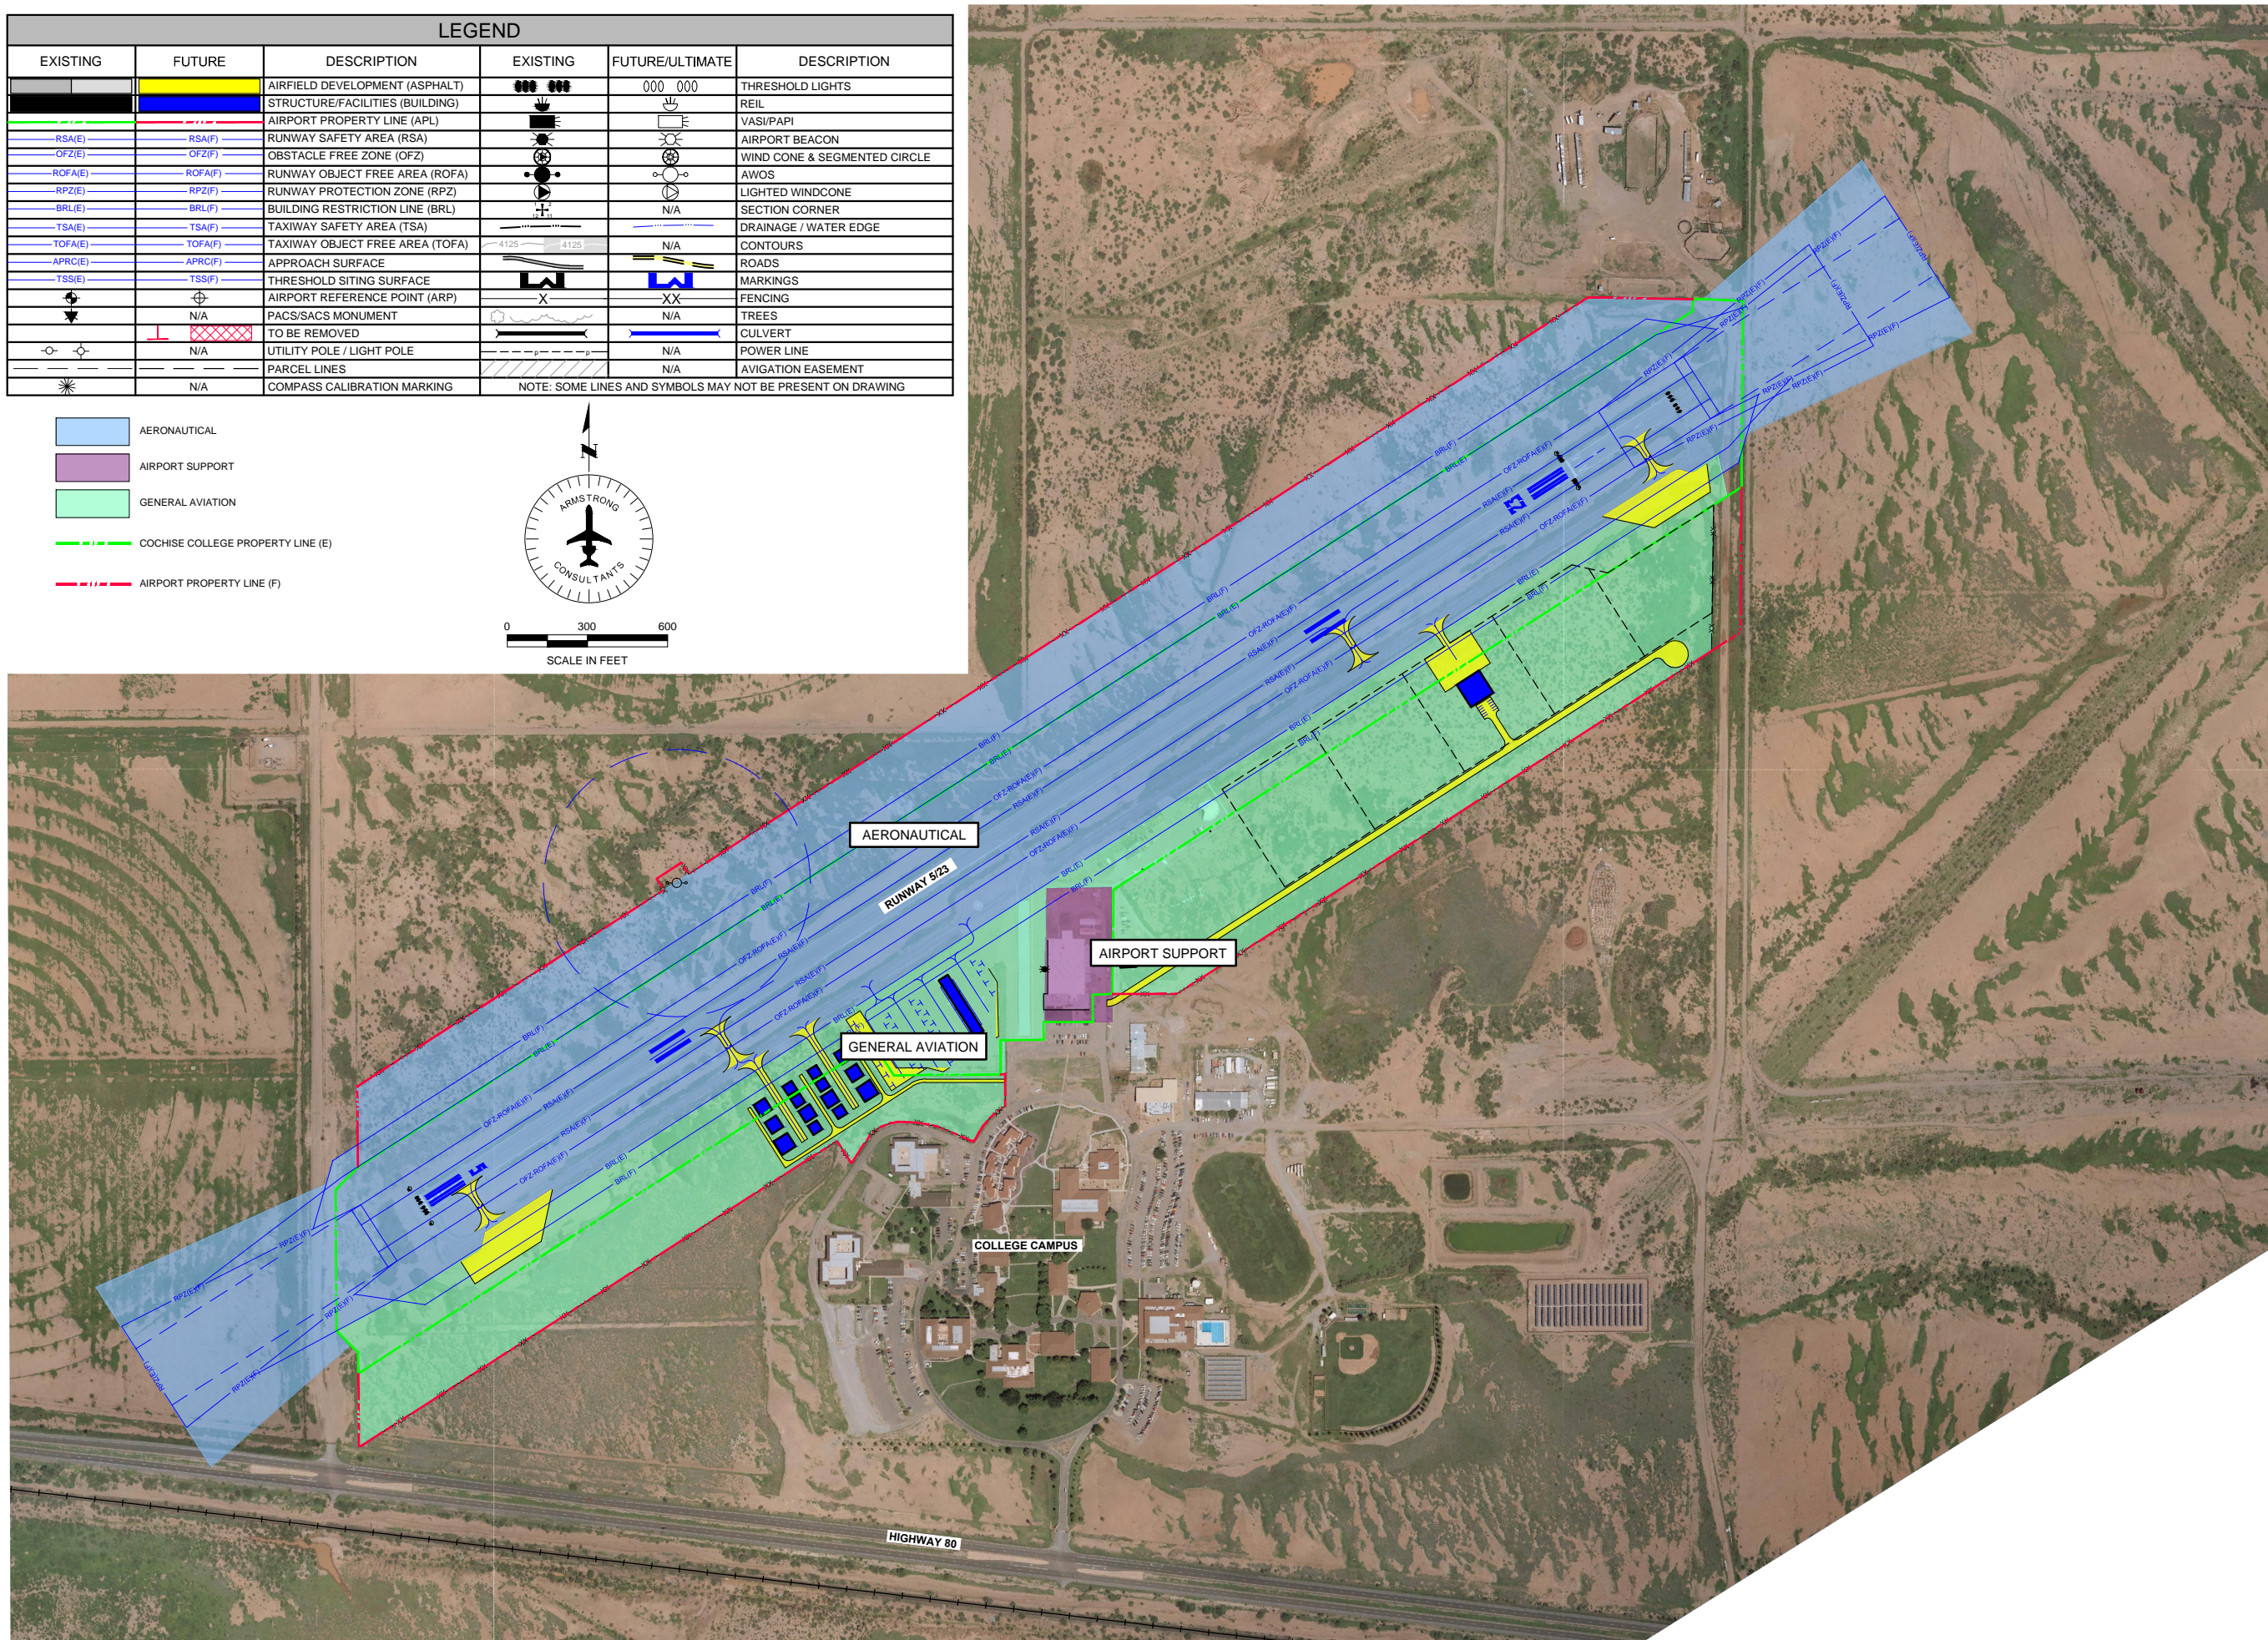
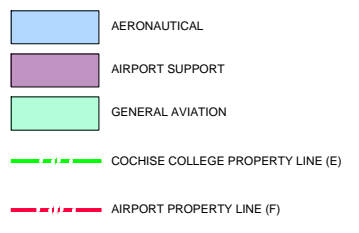


LEGEND					
EXISTING	FUTURE	DESCRIPTION	EXISTING	FUTURE/ULTIMATE	DESCRIPTION
		AIRFIELD DEVELOPMENT (ASPHALT)		000 000	THRESHOLD LIGHTS
		STRUCTURE/FACILITIES (BUILDING)			REIL
		AIRPORT PROPERTY LINE (APL)			VASI/PAPI
—RSA(E)	—RSA(F)	RUNWAY SAFETY AREA (RSA)			AIRPORT BEACON
—OFZ(E)	—OFZ(F)	OBSTACLE FREE ZONE (OFZ)			WIND CONE & SEGMENTED CIRCLE
—ROFA(E)	—ROFA(F)	RUNWAY OBJECT FREE AREA (ROFA)			AWOS
—RPZ(E)	—RPZ(F)	RUNWAY PROTECTION ZONE (RPZ)			LIGHTED WINDCONE
—BRL(E)	—BRL(F)	BUILDING RESTRICTION LINE (BRL)		N/A	SECTION CORNER
—TSA(E)	—TSA(F)	TAXIWAY SAFETY AREA (TSA)			DRAINAGE / WATER EDGE
—TOFA(E)	—TOFA(F)	TAXIWAY OBJECT FREE AREA (TOFA)		N/A	CONTOURS
—APRC(E)	—APRC(F)	APPROACH SURFACE			ROADS
—TSS(E)	—TSS(F)	THRESHOLD SITING SURFACE			MARKINGS
		AIRPORT REFERENCE POINT (ARP)	X	XX	FENCING
		PACS/SACS MONUMENT		N/A	TREES
		TO BE REMOVED			CULVERT
		UTILITY POLE / LIGHT POLE		N/A	POWER LINE
		PARCEL LINES		N/A	AVIGATION EASEMENT
		COMPASS CALIBRATION MARKING			

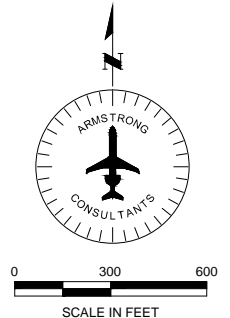

ARMSTRONG CONSULTANTS, INC.
AIRPORT ENGINEERING AND PLANNING

www.armstrongconsultants.com
Grand Junction, CO ph: 970.242.0101 fax: 970.241.1769
Mesa, AZ ph: 602.803.7079 fax: 480.632.0760
Albuquerque, NM ph: 505.508.2192 fax: 505.508.2795

COCHISE COLLEGE AIRPORT
DOUGLAS, ARIZONA

AIRPORT LAYOUT PLANS

No.	Project No.	Date	Revision / Description	File	Drwn.	Chkd.	Apprvd.
0	116035	01.2014	ORIGINAL ISSUE	3035506	JOS	JZP	DAC

This document was prepared, in part, under a grant provided by the Arizona Department of Transportation, mso-aeronautics group. The approval of this planning material developed as part of this grant does not constitute or imply assurance or commitment on the part of the state to approve pending or future application for a state grant or funding.

ON
AIRPORT
LAND USE