


LEGEND					
EXISTING	FUTURE	DESCRIPTION	EXISTING	FUTURE	DESCRIPTION
		AIRFIELD DEVELOPMENT (ASPHALT)	0000 0000	0000 0000	THRESHOLD LIGHTS
		STRUCTURE/FACILITIES (BUILDING)			REIL
		AIRPORT PROPERTY LINE (APL)			VASI
		RUNWAY SAFETY AREA (RSA)			AIRPORT ROTATING BEACON
		OBSTACLE FREE ZONE (OFZ)			NON DIRECTIONAL BEACON
		RUNWAY OBJECT FREE AREA (ROFA)			WIND CONE & SEGMENTED CIRCLE
		RUNWAY PROTECTION ZONE (RPZ)			AWOS
		BUILDING RESTRICTION LINE (BRL)			LIGHTED WIND CONE
		TAXIWAY SAFETY AREA (TSA)			SECTION CORNER
		TAXIWAY OBJECT FREE AREA (TOFA)			CONTOURS
		RUNWAY VISIBILITY ZONE (RVZ)			ROADS
		AIRPORT REFERENCE POINT (ARP)			MARKINGS
		PACS/SACS MONUMENT			FENCING
		STORMWATER DETENTION BASIN			HELICOPTER PARKING
		IRRIGATION CANAL			TO BE REMOVED
		NON-STANDARD CONDITION			PROPERTY LEASE BOUNDARY

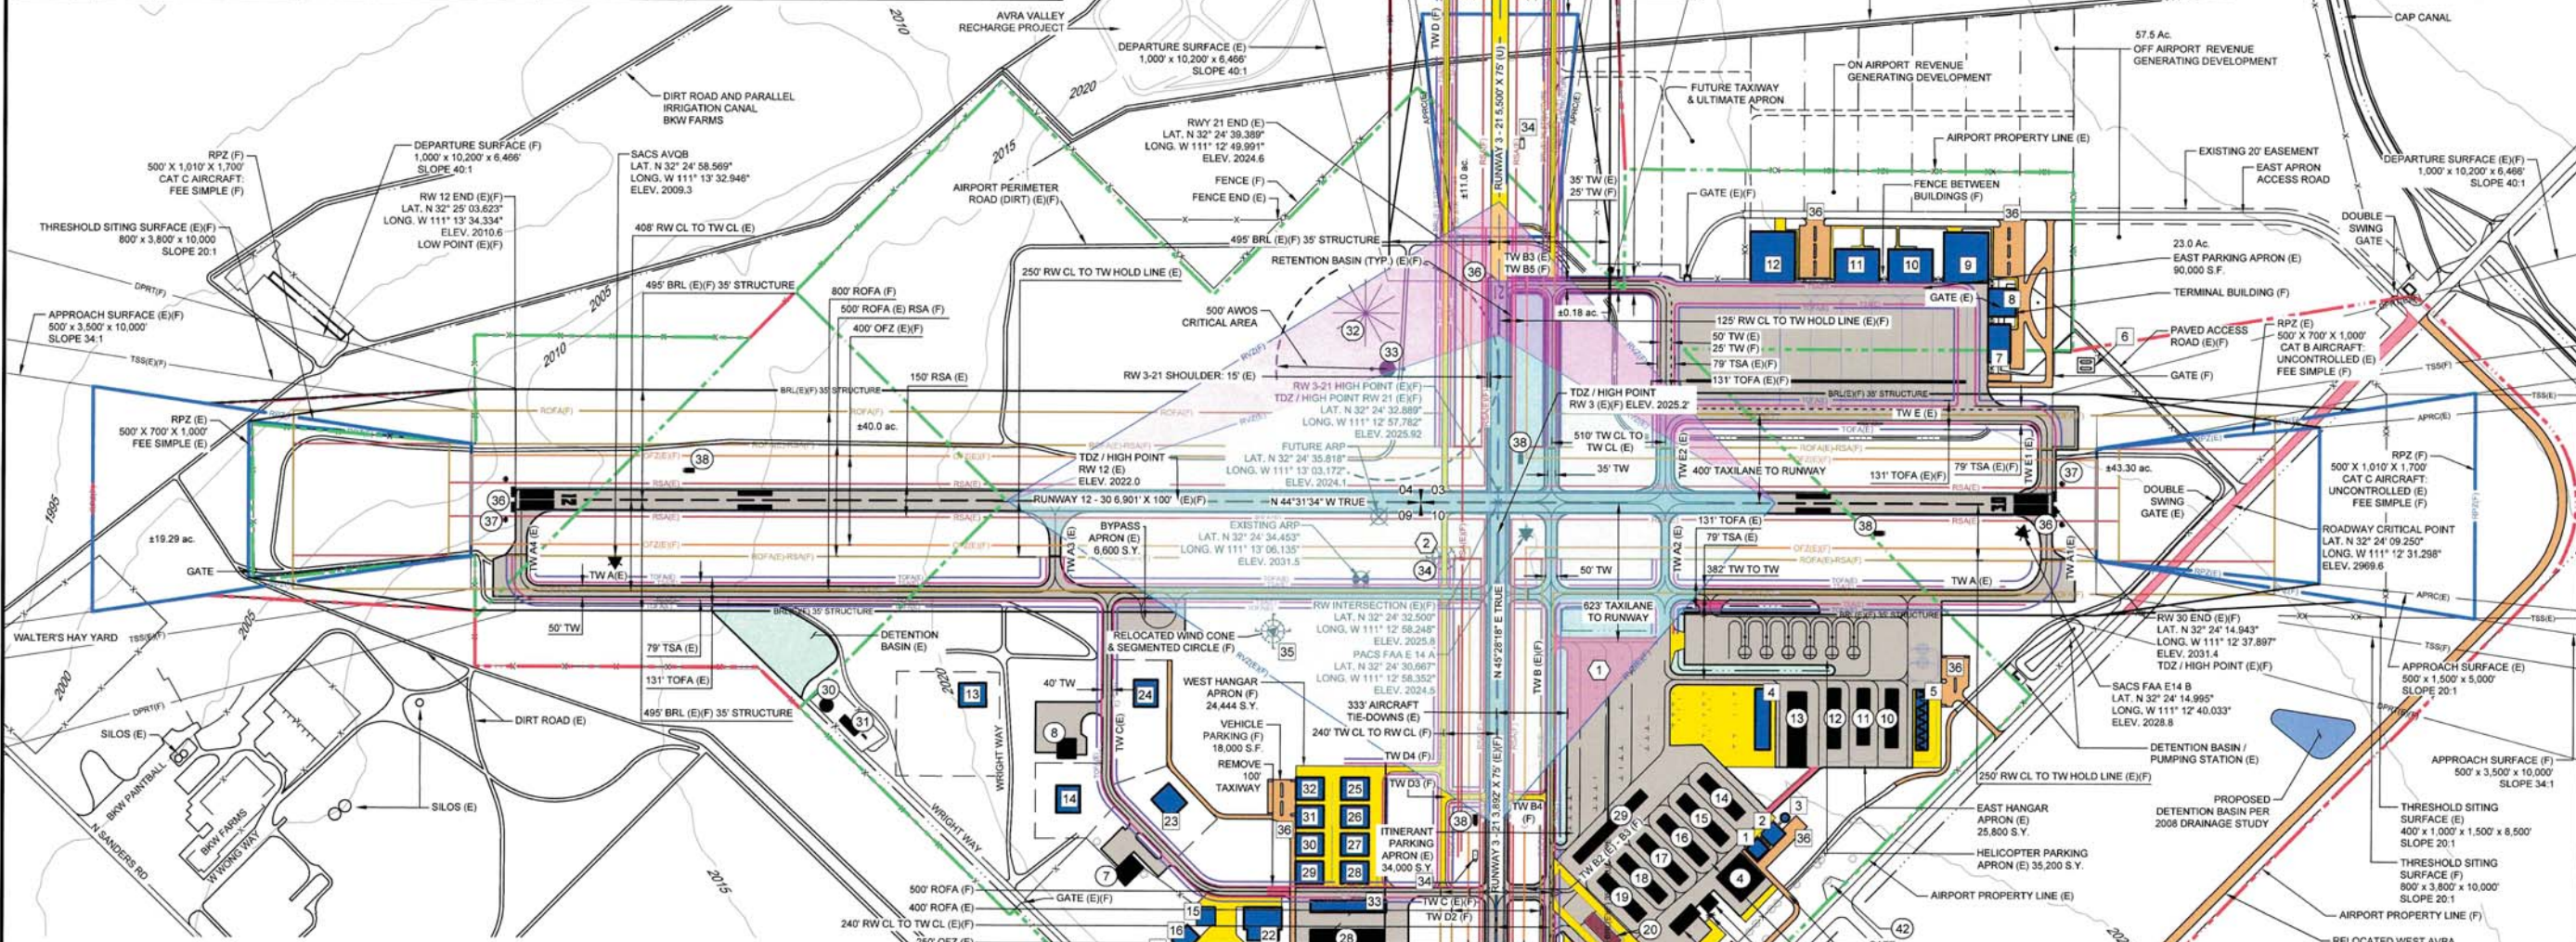

AIRPORT FACILITIES LIST (E) --				AIRPORT FACILITIES LIST (F) --				
NO.	FACILITY DESCRIPTION	TOP ELEV. (MSL - EST.)	NO.	FACILITY DESCRIPTION	TOP ELEV. (MSL - EST.)	NO.	FACILITY DESCRIPTION	TOP ELEV. (MSL - EST.)
1	TERMINAL / FBO	2037	25	T-HANGAR	2036	1	AIRPORT MAINTENANCE BLDG.	2041±
2	HANGAR	2049	26	T-HANGAR	2036	2	ARRF BLDG.	2041±
3	HANGAR	2042	27	T-HANGAR	2036	3	AIR TRAFFIC CONTROL TOWER	2099±
4	HANGAR	2047	28	T-HANGAR	2043	4	SHADE STRUCTURE	2045±
5	RESTAURANT	2037	29	SHADE STRUCTURE	2040	5	T-HANGAR	2045±
6	HANGAR	2043	30	FIRE SUPPRESSION TANK	2046	6	FUEL STORAGE TANKS	2040±
7	HANGAR	2039	31	FIRE SUPPRESSION BUILDING	2045	7	MISC. TENANT BLDG.	2055±
8	HANGAR	2036	32	NON-DIRECTIONAL BEACON (NDB)	2037	8	CORPORATE FBO / TERMINAL BLDG.	2065±
9	FUEL STORAGE TANKS	2031	33	AWOS-III	2083	9	HANGAR	2055±
10	T-HANGAR	2045	34	SEGMENTED CIRCLE / LIGHTED WIND CONE	2044	10	HANGAR	2055±
11	T-HANGAR	2044	35	BEACON	2024	11	HANGAR	2055±
12	T-HANGAR	2044	36	THRESHOLD LIGHTS	-	12	HANGAR	2055±
13	T-HANGAR	2048	37	REILS	-	13	HANGAR	2045±
14	T-HANGAR	2045	38	PAPI	-	14	HANGAR	2045±
15	T-HANGAR	2041	39	AUTO PARKING	-	15	HANGAR	2045±
16	T-HANGAR	2041	40	SELF SERVE FUELING ISLAND	2052	16	HANGAR	2045±
17	T-HANGAR	2039	41	SUPPLEMENTAL WIND CONE	2028	17	HANGAR	2045±
18	T-HANGAR	2039	42	FLAG POLE & MONUMENT	2052	18	HANGAR	2045±
19	T-HANGAR	2039				19	HANGAR	2045±
20	T-HANGAR	2042				20	HANGAR	2045±
21	T-HANGAR	2036						
22	T-HANGAR	2036						
23	T-HANGAR	2036						
24	T-HANGAR	2036						

PLANNING ENGINEERING CONSTRUCTION

PHOENIX, AZ: 602.803.7079  
ALBUQUERQUE, NM: 505.508.2192  
DENVER, CO: 303.256.4949  
www.armstrongconsultants.com

MARANA REGIONAL AIRPORT  
MARANA, ARIZONA

ADOT No. E553N  
AIRPORT LAYOUT PLAN

Rev.	Date	Description	By	Check	Apprv.
0	05/20/18	ORIGINAL ISSUE	JZP	JZP	JZP
1	05/20/18	REVISION	JZP	JZP	JZP
2	05/20/18	REVISION	JZP	JZP	JZP

SPONSOR APPROVAL

*[Signature]*

TOWN OF MARANA, AZ

DATE: May 16, 2018

FAA APPROVAL

Approved conditionally 5/31/18

Subject to comments contained in our letter dated: 5/31/18

FEDERAL AVIATION ADMINISTRATION  
Western-Pacific Region

By: *[Signature]*  
Manager, Assistant Manager - Phoenix/ADU

Scale in Feet

0 400 800

MAGNETIC NORTH SOURCE:  
NOAA GEOPHYSICAL DATA CENTER  
MAGNETIC DECLINATION 10°22'4" EAST  
RATE OF CHANGE 0.09" WEST PER YEAR  
OBTAINED 09/13/16

APPROACH SURFACE (E) 500' x 3,500' x 10,000' SLOPE 34:1

APPROACH SURFACE (E) 500' x 3,500' x 10,000' SLOPE 34:1

DEPARTURE SURFACE (E) 1,000' x 10,200' x 6,466' SLOPE 40:1

DEPARTURE SURFACE (E) 1,000' x 10,200' x 6,466' SLOPE 40:1

THRESHOLD SITING SURFACE (E) 400' x 3,800' x 10,000' SLOPE 20:1

THRESHOLD SITING SURFACE (E) 400' x 3,800' x 10,000' SLOPE 20:1

Sheet 2 of 18