

LEGEND		
DATA ELEMENTS	EXISTING (E)	FUTURE (F)
AIRPORT PROPERTY LINE	---	---
AIRPORT ROTATING BEACON	○	○
BUILDINGS	■	■
SEGMENTED CIRCLE	⊙	⊙
ASOS	□	□
RUNWAY THRESHOLD LIGHTS	—	—
RUNWAY END IDENTIFIER LIGHTS (REIL)	• • • •	• • • •
PAP	••••	••••
VASI	••	••
RUNWAY LIGHTS	+	+
FENCING	—	—
TOPOGRAPHIC CONTOURS	750	750
OBJECT FREE AREA (OFA)	---	---
BUILDING RESTRICTION LINE (BRL)	---	---
RUNWAY VISIBILITY ZONE (RVZ)	---	---
SECTION CORNERS	≡	≡
AVIGATION EASEMENT	///	///
FUTURE/ULTIMATE DEVELOPMENT	---	---
FUTURE PROPERTY ACQUISITION	---	---

LAND USE TABLE	
LANE USE	KEY
AIRFIELD OPERATIONS AREA	[Pattern]
AVIATION RESERVE	[Pattern]
NON-AVIATION OR AVIATION* RELATED DEVELOPMENT	[Pattern]
BUREAU OF LAND MANAGEMENT	[Pattern]
CORPORATE AND PRIVATE GENERAL AVIATION	[Pattern]
HELICOPTER OPERATIONS AREA	[Pattern]
MILITARY	[Pattern]
OPEN	[Pattern]
TERMINAL AREA, FBO, AND SUPPORT FACILITIES	[Pattern]
COMMERCIAL/INDUSTRIAL DEVELOPMENT	[Pattern]

\*NON-AVIATION DEVELOPMENT WILL REQUIRE FAA APPROVAL



**GENERAL NOTES**

1. FUTURE AIRPORT ACCESS ROAD DESIGNATED AS AIRPORT/INDUSTRIAL PARK MAIN ENTRANCE.
2. BASE MAP AND CONTOUR DATA FROM PREVIOUS AIRPORT LAYOUT PLAN (1993). UPDATED INFORMATION PROVIDED BY CITY OF SAFFORD AND ON-SITE INVENTORY.




**Stantec**

Stantec Consulting Inc.  
8211 South 48th Street  
Phoenix AZ U.S.A.  
85044  
Tel. 602.438.2200  
Fax. 602.431.9562  
www.stantec.com

1. MASTER PLAN AND ALP UPDATE	AM	WR	00.05.31
Revision	By	Appd.	Date
File Name: 7 sad_onlup.dwg	TS/AM	AM	00.05.31
	Dwn.	Dsgn.	Date

Title  
**ON-AIRPORT LAND USE PLAN  
SAFFORD REGIONAL AIRPORT  
SAFFORD, ARIZONA**

Project No. 81440007 Scale 1:400  
Drawing No. Sheet Revision

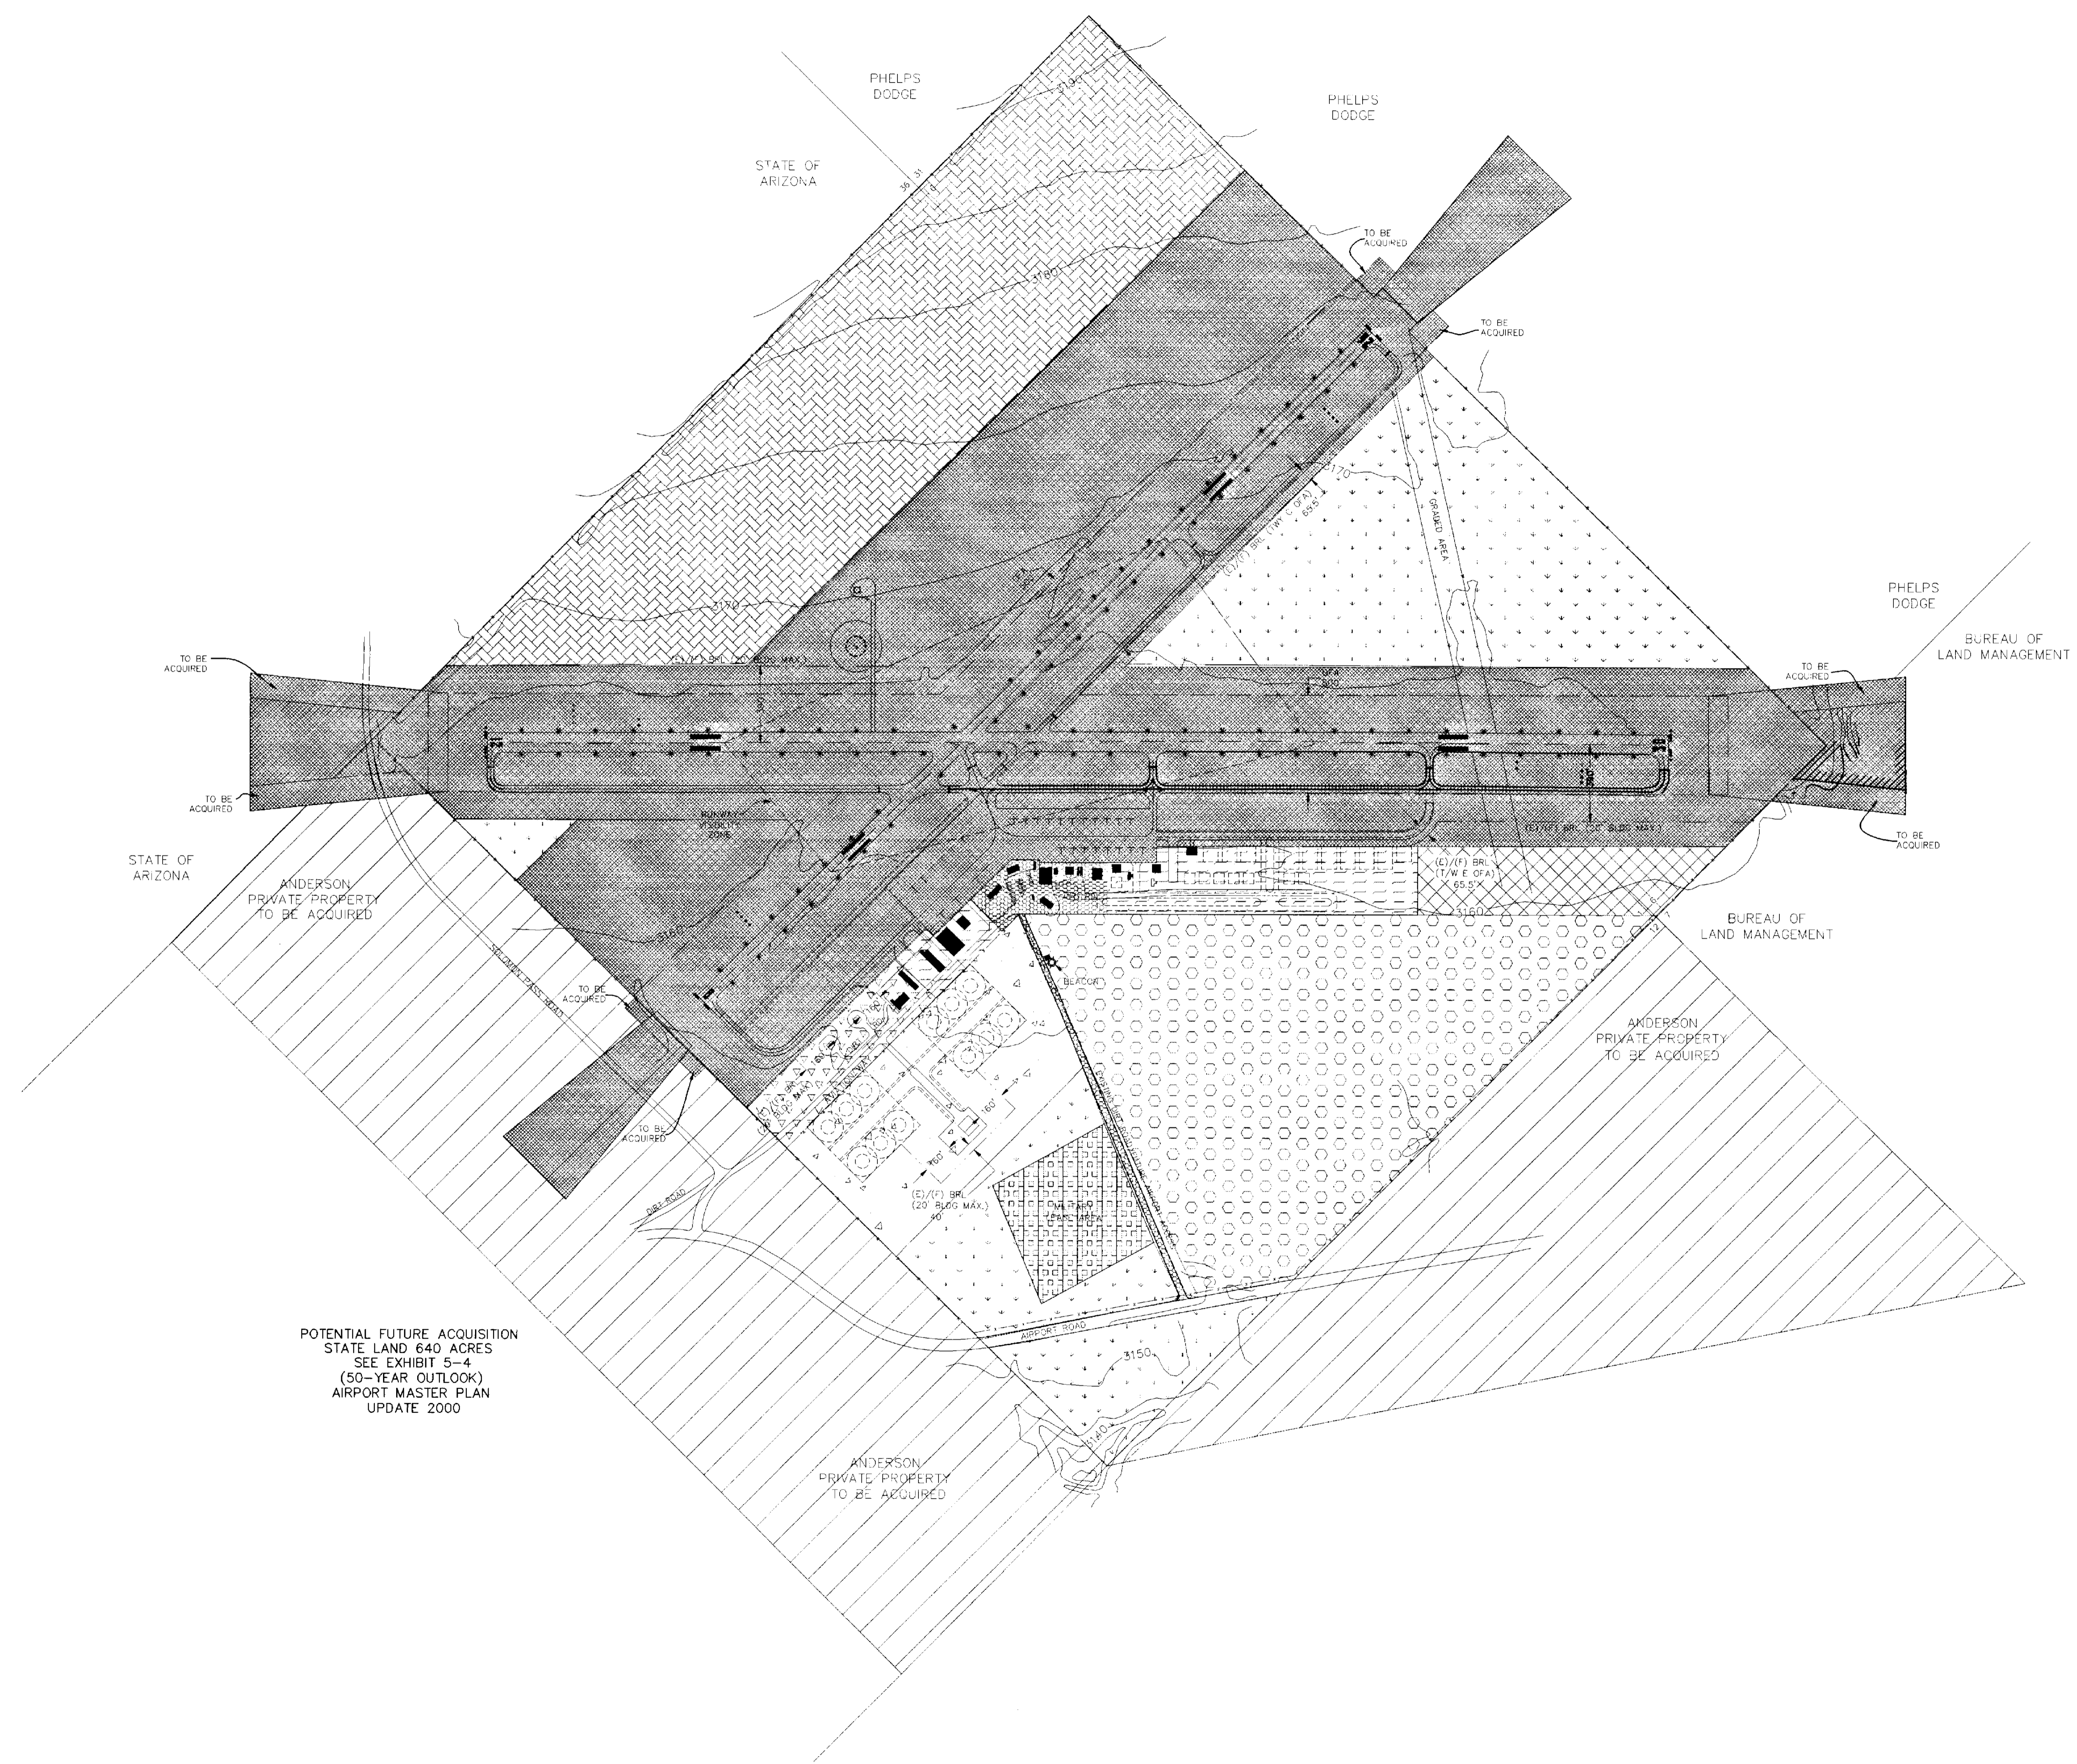

POTENTIAL FUTURE ACQUISITION  
STATE LAND 640 ACRES  
SEE EXHIBIT 5-4  
(50-YEAR OUTLOOK)  
AIRPORT MASTER PLAN  
UPDATE 2000