



LEGEND					
EXISTING (E)	FUTURE/ULTIMATE (F)(U)	DESCRIPTION	EXISTING (E)	FUTURE/ULTIMATE (F)(U)	DESCRIPTION
		AIRFIELD DEVELOPMENT (ASPHALT)		N/A	THRESHOLD LIGHTS
		STRUCTURE/FACILITIES (BUILDING)	■	N/A	REIL
		AIRPORT PROPERTY LINE (APL)	—	N/A	VASI/PAPI
—	—	RUNWAY SAFETY AREA (RSA)	—	N/A	AIRPORT BEACON
—	—	OBSTACLE FREE ZONE (OFZ)	—	N/A	WIND CONE & SEGMENTED CIRCLE
—	—	RUNWAY OBJECT FREE AREA (ROFA)	—	N/A	AWOS
—	—	RUNWAY PROTECTION ZONE (RPZ)	—	N/A	LIGHTED WINDCONE
—	—	BUILDING RESTRICTION LINE (BRL)	—	N/A	SECTION CORNER
—	—	TAXIWAY SAFETY AREA (TSA)	—	N/A	DRAINAGE/CULVERT
—	—	TAXIWAY OBJECT FREE AREA (TOFA)	—	N/A	CONTOURS
—	—	AIRPORT REFERENCE POINT	—	N/A	ROADS
—	—	SURVEY MONUMENT	—	N/A	MARKINGS
—	—	SANITARY SEWER	—	N/A	FENCING
—	—	WATER LINE	—	N/A	HELIPADS

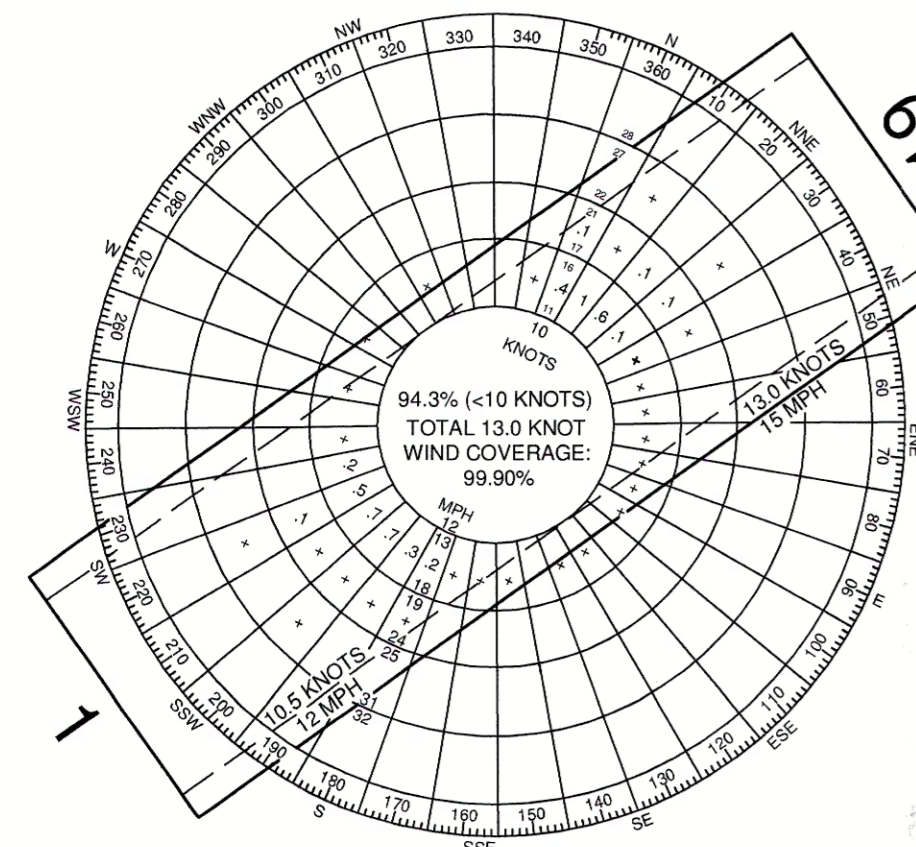

ALL WEATHER WIND ROSE		
RUNWAY	10.5 KT/12 MPH	13 KT/15 MPH
1/19	99.74%	99.90%

SOURCE: U.S. FOREST SERVICE, REMOTE WEATHER OBSERVATION SYSTEM, WHITERIVER, ARIZONA JANUARY 1996 - DECEMBER 1996. 7,020 OBSERVATIONS

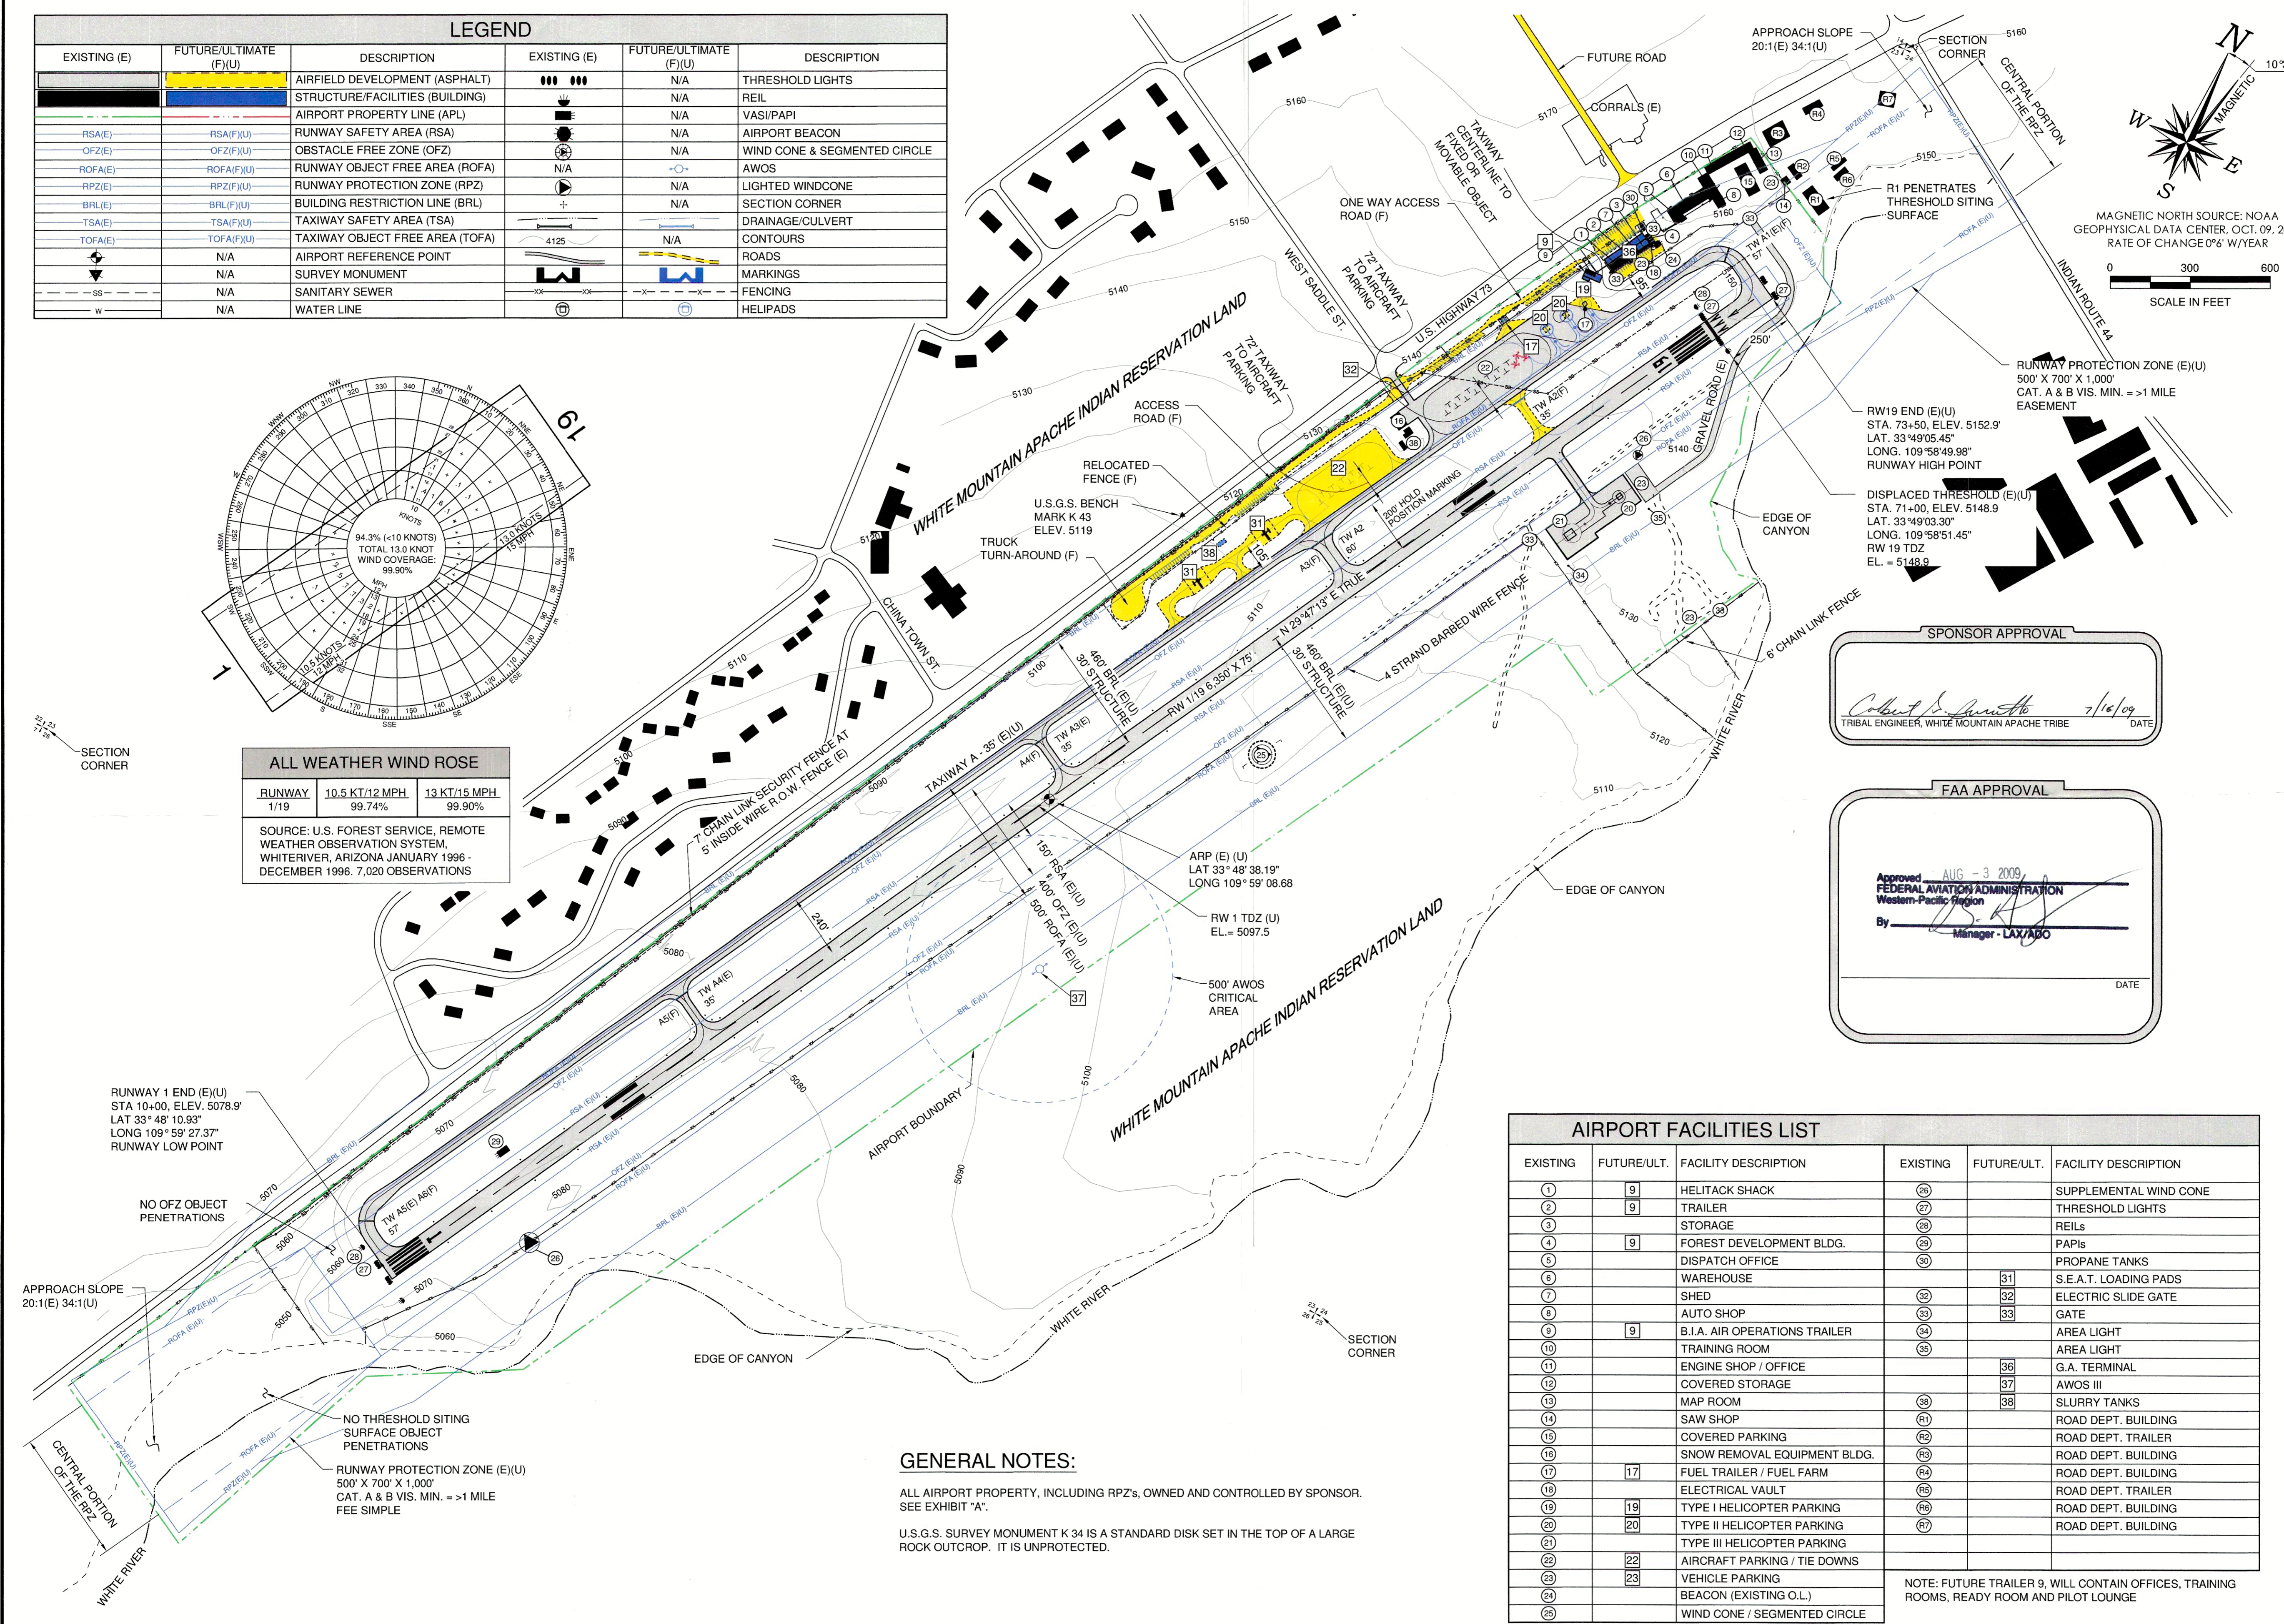

SPONSOR APPROVAL

Robert J. ... 7/16/09

TRIBAL ENGINEER, WHITE MOUNTAIN APACHE TRIBE

FAA APPROVAL

Approved AUG - 3 2009

FEDERAL AVIATION ADMINISTRATION
Western-Pacific Region

By: *...* Manager - LAX/ADG

AIRPORT FACILITIES LIST					
EXISTING	FUTURE/ULT.	FACILITY DESCRIPTION	EXISTING	FUTURE/ULT.	FACILITY DESCRIPTION
1	9	HELITACK SHACK	26		SUPPLEMENTAL WIND CONE
2	9	TRAILER	27		THRESHOLD LIGHTS
3		STORAGE	28		REILS
4	9	FOREST DEVELOPMENT BLDG.	29		PAPIS
5		DISPATCH OFFICE	30		PROPANE TANKS
6		WAREHOUSE		31	S.E.A.T. LOADING PADS
7		SHED	32		ELECTRIC SLIDE GATE
8		AUTO SHOP	33		GATE
9	9	B.I.A. AIR OPERATIONS TRAILER	34		AREA LIGHT
10		TRAINING ROOM	35		AREA LIGHT
11		ENGINE SHOP / OFFICE		36	G.A. TERMINAL
12		COVERED STORAGE		37	AWOS III
13		MAP ROOM	38		SLURRY TANKS
14		SAW SHOP	39		ROAD DEPT. BUILDING
15		COVERED PARKING	40		ROAD DEPT. TRAILER
16		SNOW REMOVAL EQUIPMENT BLDG.	41		ROAD DEPT. BUILDING
17	17	FUEL TRAILER / FUEL FARM	42		ROAD DEPT. BUILDING
18		ELECTRICAL VAULT	43		ROAD DEPT. TRAILER
19	19	TYPE I HELICOPTER PARKING	44		ROAD DEPT. BUILDING
20	20	TYPE II HELICOPTER PARKING	45		ROAD DEPT. BUILDING
21		TYPE III HELICOPTER PARKING			
22	22	AIRCRAFT PARKING / TIE DOWNS			
23	23	VEHICLE PARKING			
24		BEACON (EXISTING O.L.)			
25		WIND CONE / SEGMENTED CIRCLE			

GENERAL NOTES:

ALL AIRPORT PROPERTY, INCLUDING RPZ's, OWNED AND CONTROLLED BY SPONSOR. SEE EXHIBIT "A".

U.S.G.S. SURVEY MONUMENT K 34 IS A STANDARD DISK SET IN THE TOP OF A LARGE ROCK OUTCROP. IT IS UNPROTECTED.

NOTE: FUTURE TRAILER 9, WILL CONTAIN OFFICES, TRAINING ROOMS, READY ROOM AND PILOT LOUNGE

ARMSTRONG CONSULTANTS, Inc.
airport engineering and planning services

861 Road Avenue
Grand Junction, CO 81501
ph: 970.242.0101 fax: 970.241.1769
www.armstrongconsultants.com

WHITERIVER AIRPORT
WHITERIVER, ARIZONA
WHITE MOUNTAIN APACHE TRIBE
AIRPORT LAYOUT PLANS
A.I.P. No. 3-04-0047-10

No.	Revision	Date	By

Project No: 075824
Date: 06.15.09
File Name: 5824502

Drawn: JOS
Checked: JZP
Approved: DAC

AIRPORT LAYOUT PLAN