


RUNWAY 3R APPROACH ZONE PLAN

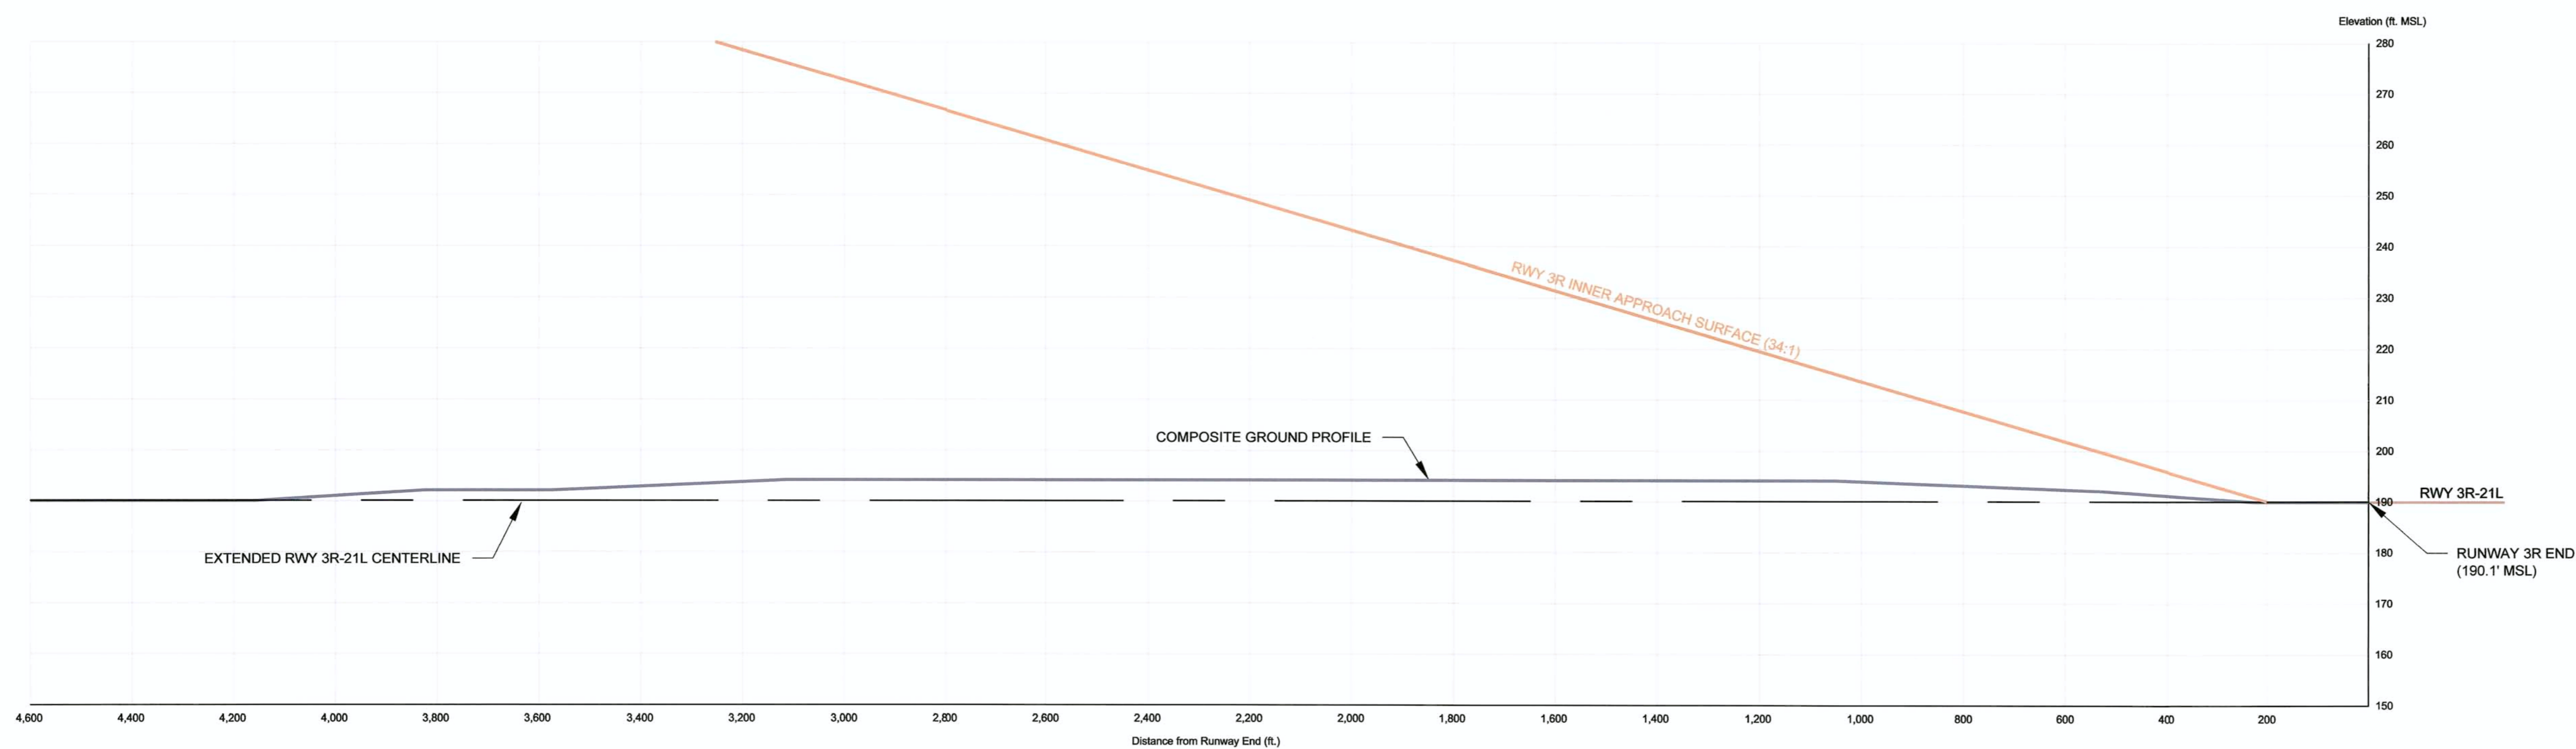

RUNWAY 3R APPROACH ZONE PROFILE

Drawing: Z:\YUM\ALP Update 2011\Sheet 10 - Approach 3R.dwg Layout: 24x36 Aug 13, 2012, 3:15pm

NOTE:
All top elevations of road and rail object evaluation points include mobile object clearance heights as defined by 14 CFR Part 77.


YUMA INTERNATIONAL AIRPORT
YUMA COUNTY AIRPORT AUTHORITY
YUMA, ARIZONA

APPROVED BY: _____
Date: _____
Federal Aviation Administration

REVISION HISTORY			
NO.	DATE	DESCRIPTION	APPD
1	08-16-1992	ALP Update	JPM (FAA)
2	09-14-1992	ALP Update	EMT (YCAA)
3	08-05-2000	ALP Update	DCG (YCAA)
4	08-09-2001	ALP Update	KF (FAA)
5	08-13-2012	ALP Update for Airport Master Plan	CW (YCAA)

THE PREPARATION OF THESE DOCUMENTS WAS FINANCED IN PART THROUGH A PLANNING GRANT FROM THE FEDERAL AVIATION ADMINISTRATION AS PROVIDED UNDER SECTION 505 OF THE AIRPORT AND RUNWAY IMPROVEMENT ACT OF 1982, AS AMENDED. THE CONTENTS DO NOT NECESSARILY REFLECT THE OFFICIAL VIEWS OR POLICY OF THE FAA. ACCEPTANCE OF THESE DOCUMENTS BY THE FAA DOES NOT IN ANY WAY CONSTITUTE A COMMITMENT ON THE PART OF THE UNITED STATES TO PARTICIPATE IN ANY DEVELOPMENT DEPICTED HEREIN NOR DOES IT INDICATE THAT THE PROPOSED DEVELOPMENT IS ENVIRONMENTALLY ACCEPTABLE IN ACCORDANCE WITH APPROPRIATE PUBLIC LAWS.

APPROACH / DEPARTURE PROFILES RUNWAY 3R

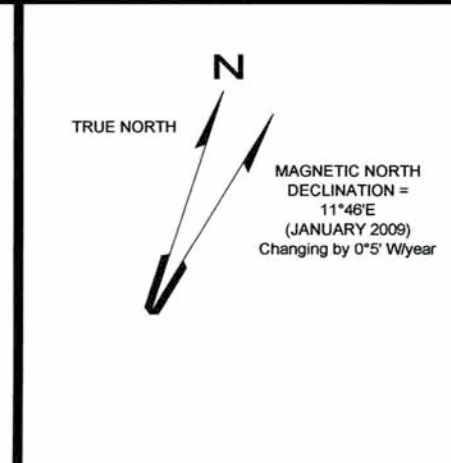

DRAWN BY: EB
CHECKED BY: PDH
APPROVED BY: _____
Airport Manager Date
August 13, 2012
Sheet 10 of 13