

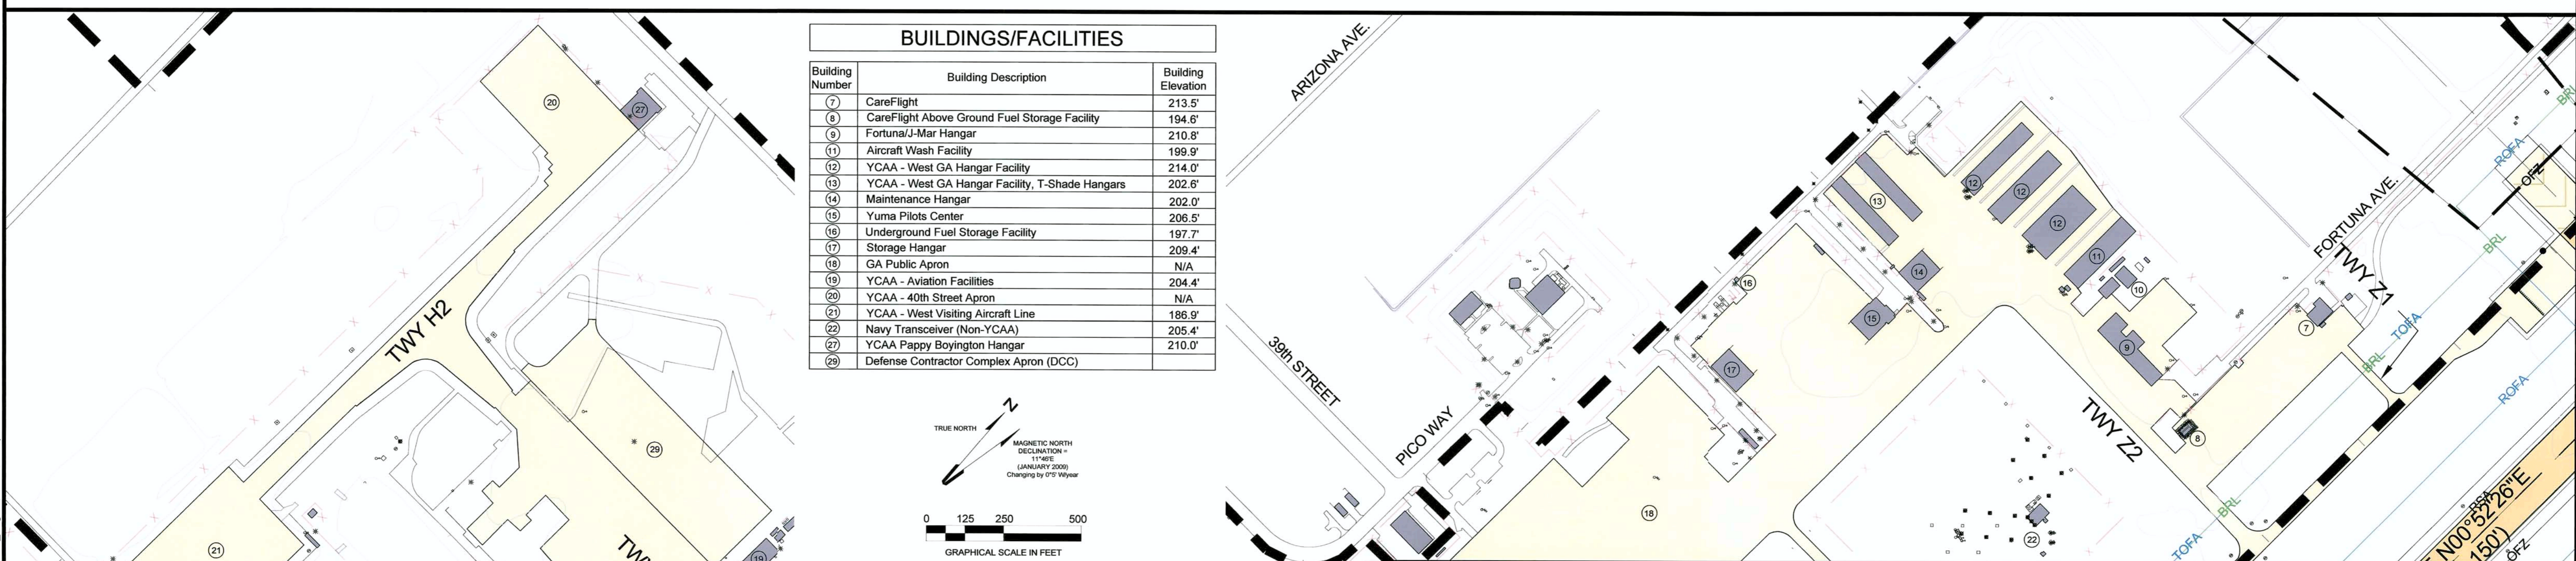


BUILDINGS/FACILITIES		
Building Number	Building Description	Building Elevation
1	Passenger Terminal/YCAA Administration	221.2'
2	Rental Car Maintenance Facility	230.3'
3	Public Parking Toll Booths	216.3'
4	FAA Airways Facilities Office	211.1'
5	Yuma County Airport Authority (YCAA)	211.1'

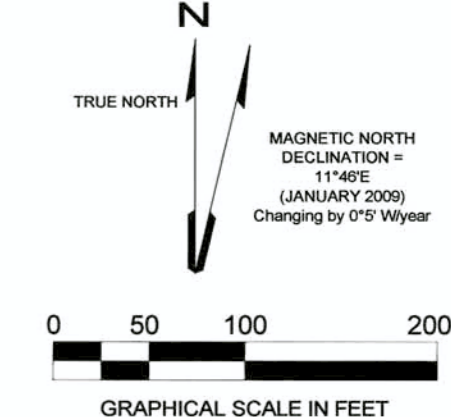


BUILDINGS/FACILITIES		
Building Number	Building Description	Building Elevation
7	CareFlight	213.5'
8	CareFlight Above Ground Fuel Storage Facility	194.6'
9	Fortuna/J-Mar Hangar	210.8'
11	Aircraft Wash Facility	199.9'
12	YCAA - West GA Hangar Facility	214.0'
13	YCAA - West GA Hangar Facility, T-Shadow Hangars	202.6'
14	Maintenance Hangar	202.0'
15	Yuma Pilots Center	206.5'
16	Underground Fuel Storage Facility	197.7'
17	Storage Hangar	209.4'
18	GA Public Apron	N/A
19	YCAA - Aviation Facilities	204.4'
20	YCAA - 40th Street Apron	N/A
21	YCAA - West Visiting Aircraft Line	186.9'
22	Navy Transceiver (Non-YCAA)	205.4'
27	YCAA Pappy Boyington Hangar	210.0'
29	Defense Contractor Complex Apron (DCC)	

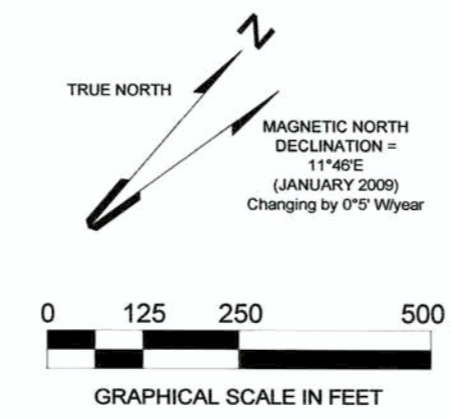

Drawing: Z:\YUMA\ALP Update 2011\Sheet 3 - Terminal_GA Areas.dwg_Layout: 24x36, Aug 13, 2012, 3:01pm

LEGEND	
	Taxiway and Apron Pavement
	Building
	Building Restriction Line (BRL)
	Runway Protection Zone (RPZ)
	Fencing
	Inner Approach OFZ

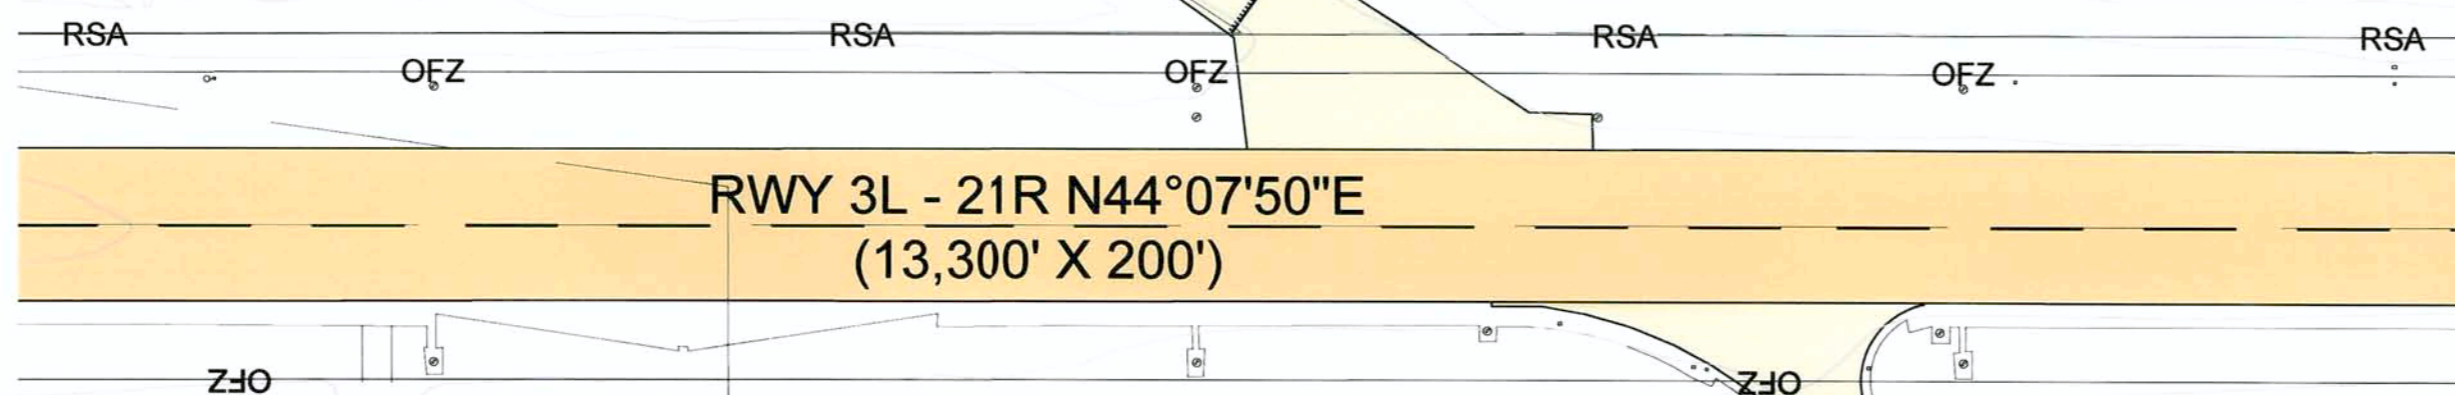

YUMA INTERNATIONAL AIRPORT
 YUMA COUNTY AIRPORT AUTHORITY
 YUMA, ARIZONA

APPROVED BY: _____
 Federal Aviation Administration Date _____

TERMINAL AREA, GENERAL AVIATION AREA PLAN

REVISION HISTORY			
NO.	DATE	DESCRIPTION	APPD
1	08-16-1992	ALP Update	JPM (FAA)
2	09-14-1992	ALP Update	EMT (YCAA)
3	08-05-2000	ALP Update	DCG (YCAA)
4	08-09-2001	ALP Update	KF (FAA)
5	08-13-2012	ALP Update for Airport Master Plan	CW (YCAA)

THE PREPARATION OF THESE DOCUMENTS WAS FINANCED IN PART THROUGH A PLANNING GRANT FROM THE FEDERAL AVIATION ADMINISTRATION AS PROVIDED UNDER SECTION 505 OF THE AIRPORT AND RUNWAY IMPROVEMENT ACT OF 1982, AS AMENDED. THE CONTENTS DO NOT NECESSARILY REFLECT THE OFFICIAL VIEWS OR POLICY OF THE FAA. ACCEPTANCE OF THESE DOCUMENTS BY THE FAA DOES NOT IN ANY WAY CONSTITUTE A COMMITMENT ON THE PART OF THE UNITED STATES TO PARTICIPATE IN ANY DEVELOPMENT DEPICTED HEREIN NOR DOES IT INDICATE THAT THE PROPOSED DEVELOPMENT IS ENVIRONMENTALLY ACCEPTABLE IN ACCORDANCE WITH APPROPRIATE PUBLIC LAWS.

RICONDO & ASSOCIATES

DRAWN BY: EB	CHECKED BY: PDH
APPROVED BY: _____	
 Airport Manager	 Date
August 13, 2012	
Sheet 3 of 13	