

**ARIZONA STATE HIGHWAY DEPARTMENT**

MAP SHOWING A PARCEL OF LAND IN THE NE 1/4 SE 1/4 OF SECTION 25, TOWNSHIP 14 SOUTH, RANGE 13 EAST, PIMA COUNTY, ARIZONA, REQUESTING FOR USE AS TUCSON - BENSON HIGHWAY RIGHT OF WAY, PROJECT FGI-002-4 (1).

DATE: 7-23-57

Wm E Wiley  
ARIZONA STATE HIGHWAY ENGINEER

**VETERANS' ADMINISTRATION  
TUCSON, ARIZONA**

I HEREBY APPROVE THIS PARCEL OF LAND FOR RIGHT OF WAY FOR TUCSON - BENSON HIGHWAY, PROJECT FGI-002-4 (1), AS SHOWN ON THIS MAP.

DATE: \_\_\_\_\_


\_\_\_\_\_  
MANAGER TUCSON HOSPITAL

**VETERANS' ADMINISTRATION  
WASHINGTON, D. C.**

PURSUANT TO THE PROVISIONS OF SECTION 17, OF THE ACT OF CONGRESS, APPROVED NOVEMBER 9, 1921, 42 STATUTE 212, THIS MAP IS APPROVED. SUBJECT TO ALL VALID EXISTING RIGHTS OF WAY FOR CANALS AND DITCHES CONSTRUCTED BY AUTHORITY OF THE UNITED STATES.

DATE: \_\_\_\_\_

\_\_\_\_\_  
ADMINISTRATOR

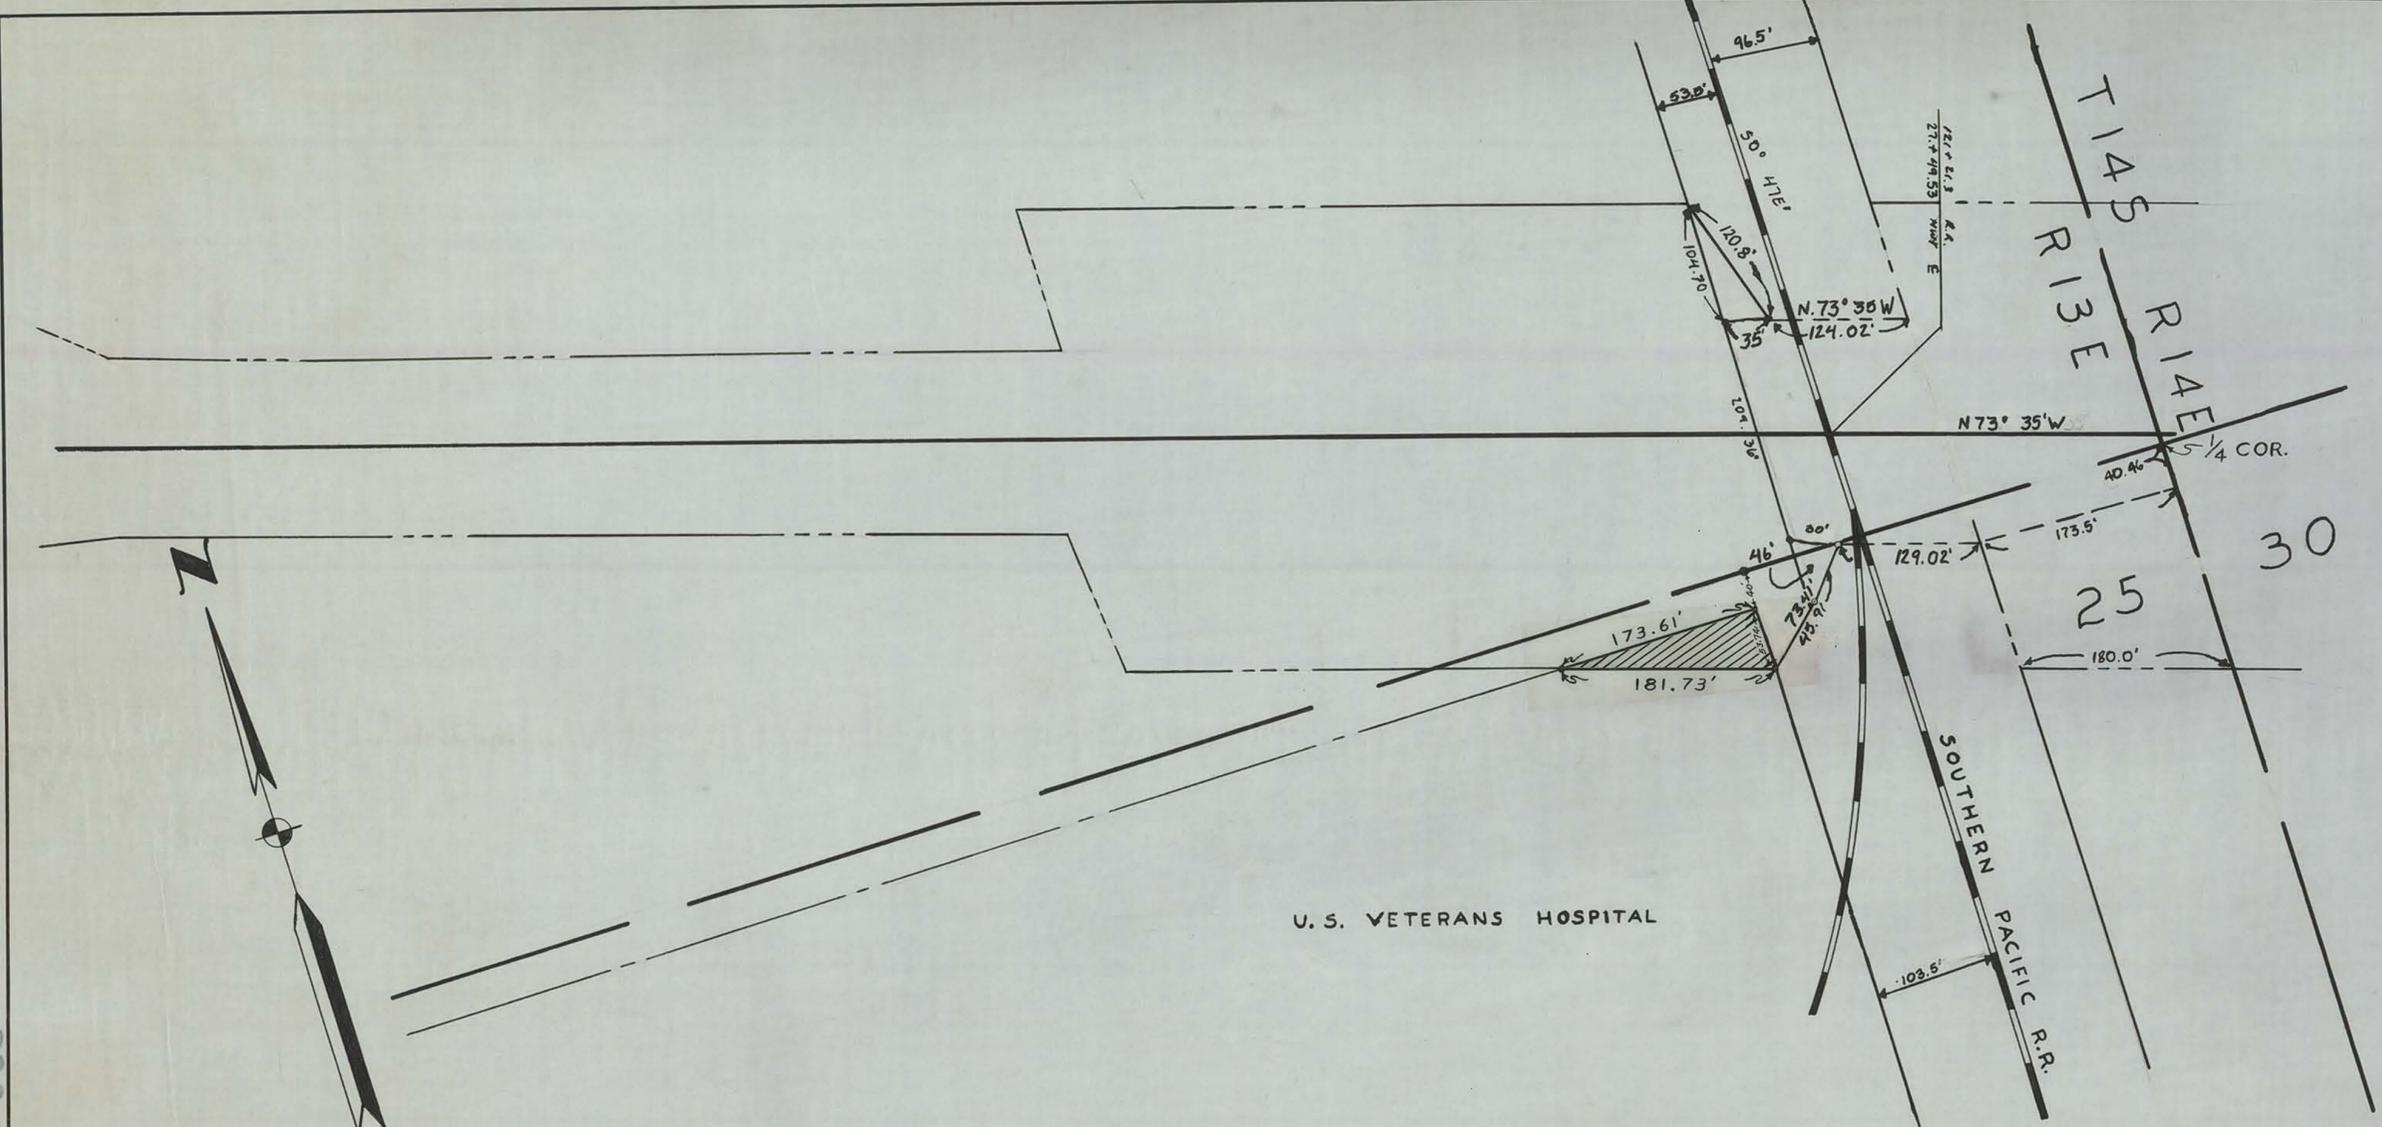

SCALE - 1" = 100'



B-10-1-522

B-10-1-522

B-10-1-522

B-10-1-522