

REVISIONS			
CO.	DATE	BY	DESCRIPTION
5301	11-21-79	RLP	FINALIZED

ACQUISITION		RECORD		
COMM. APPROVAL	TYPE & DATE OF INSTRUMENT	DATE	BOOK	PAGE
8-18-77	Esm 7-10-1370	8-29-77	497	616-618

CERTIFICATE:

I, Wm. N. Price being STATE HIGHWAY ENGINEER of the State of ARIZONA, do hereby state that I am satisfied with the accuracy of the survey and map and do hereby recommend to the State Highway Commission an application for and acceptance of the right of way as delineated on this map of definite location.

Date: Aug. 14, 1970

State of Arizona ss.
County of Maricopa

On August 14, 1970, before me Adelie D. Kosel a Notary Public in and for said Maricopa County, State of Arizona, personally appeared Wm. N. Price known to me to be the person whose name is subscribed to the within instrument and acknowledged to me that he executed the same.

My Commission Expires Sept. 28, 1971

Adelie D. Kosel
Notary Public


RIGHT OF WAY APPLICATION AND CONVEYANCE

By Arizona State Highway Commission Resolution of Application No. 70-80 adopted Sept. 21, 1970

TRANSFER ACTION:

I, Wm. N. Price, Superintendent, Agency, acting on behalf of the Bureau of Indian Affairs and pursuant to Departmental Regulation 25 CFR 162.8, do hereby transfer this right of way and jurisdiction to the State of Arizona.

Date: _____ Superintendent _____

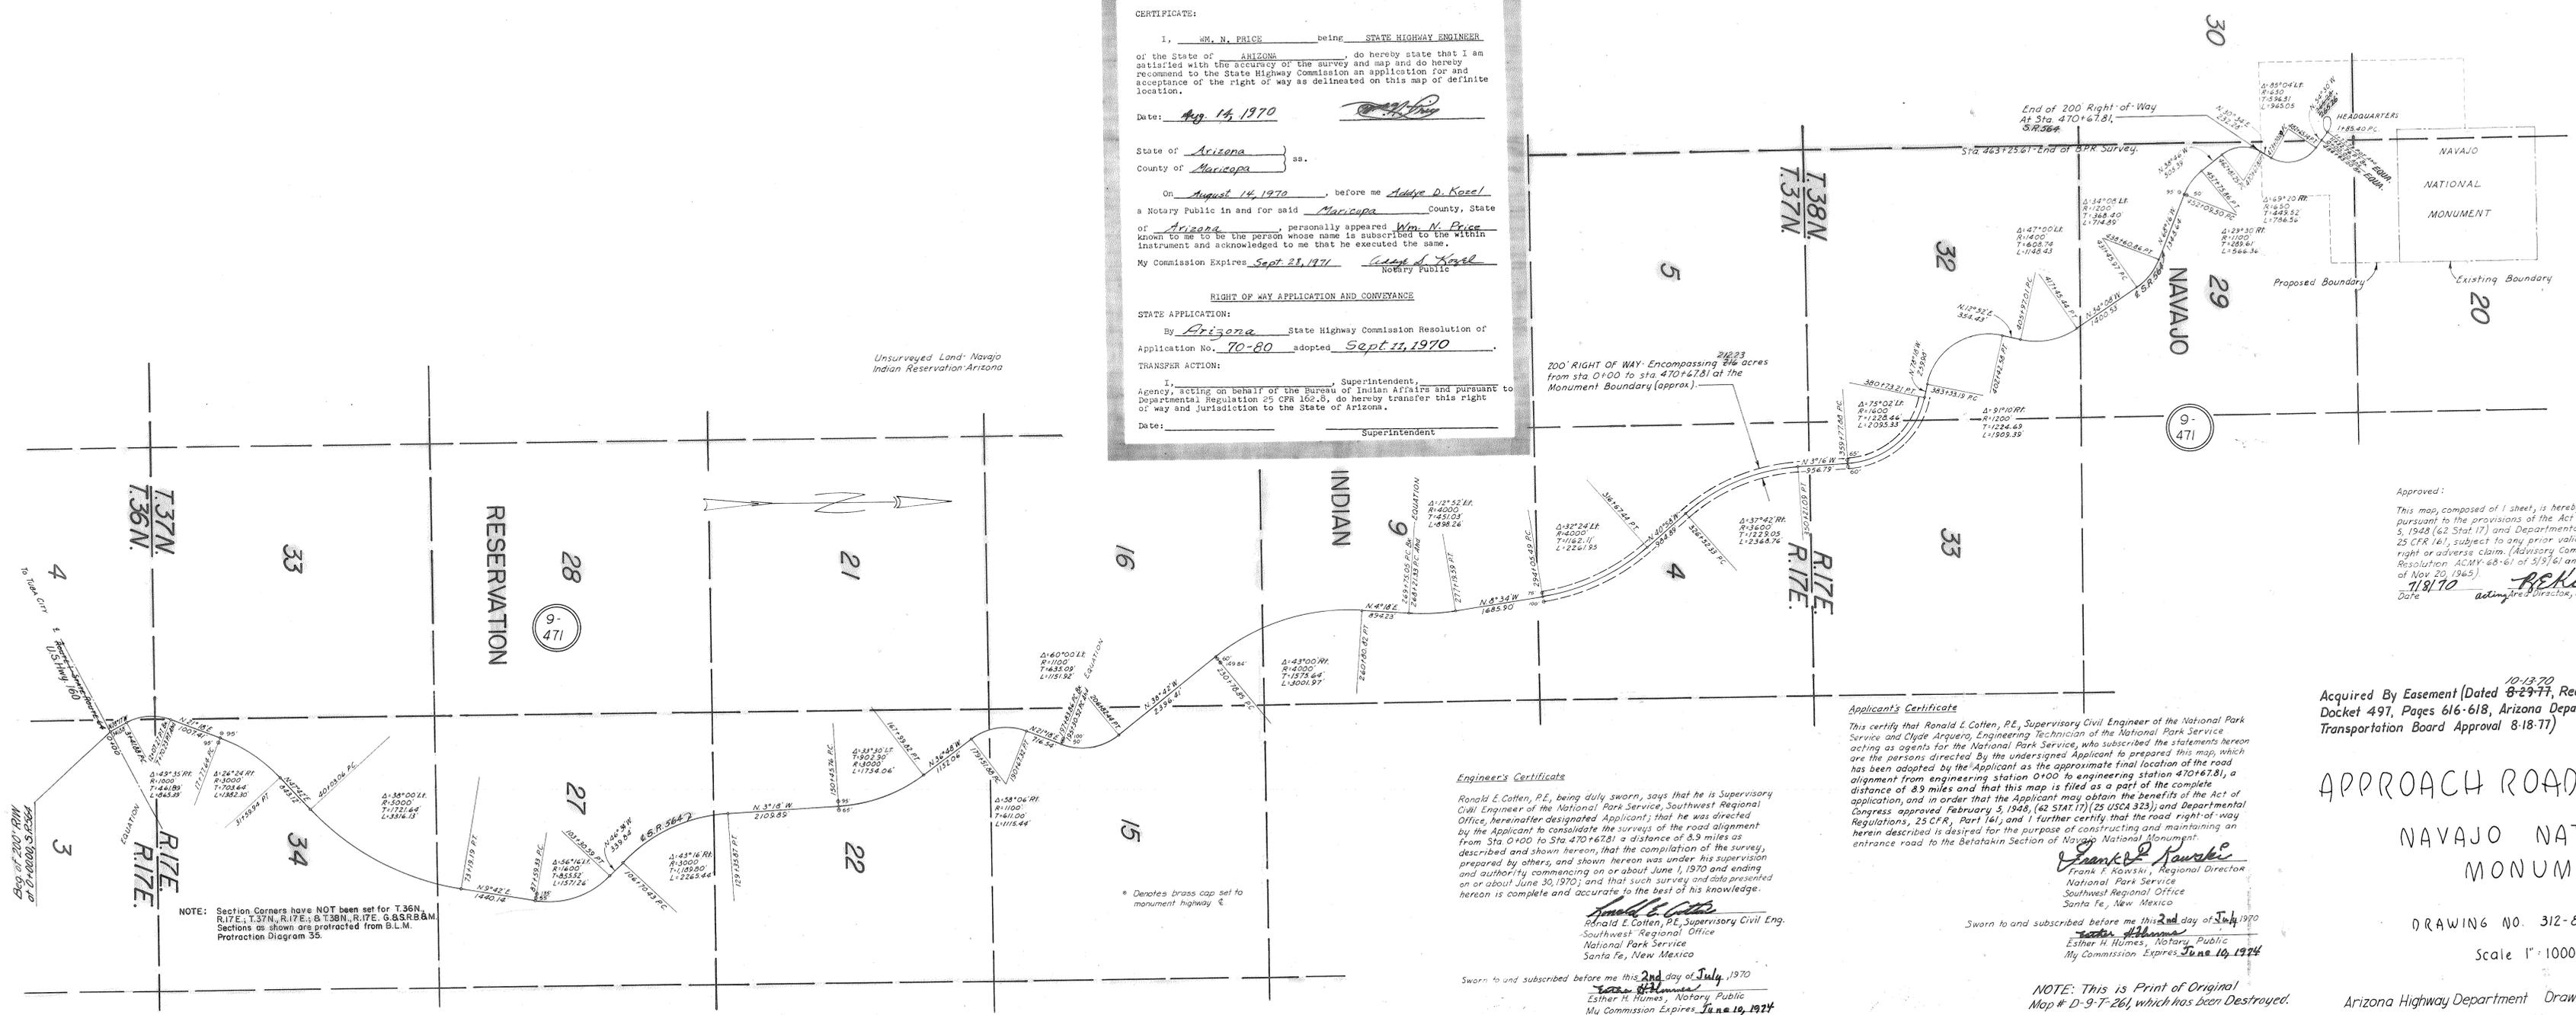

SOS T. O. O. ON DRAWING CHA

ASIC DATA: Information from As Constructed NPS Drawing No. 312-41900; B.P.R. No. Navajo N.M.R.1(1) and NPS Drawing No. NM-NAV-3000-A Drawn by C. Arguero 6-30-70