

Section 22
 Subdivision Part of 5 1/2 NW 1/4,
and part of 5 1/2
 Township 21 North
 Range 21 West

ARIZONA HIGHWAY DEPARTMENT
 RIGHT OF WAY SECTION

Serial No. _____
Kingman-Davis Dam High
 Project No. S-243 (Misc)

County Mohave

NORTH

ENGINEER'S STATEMENT

A. L. Chadwick states he


by occupation a Deputy State Engineer employed
 by the Arizona State Highway Department, and the records of
 Arizona Highway Department show the survey of the HIGHWAY
 RIGHT OF WAY as described
 shown on this map; that the survey of said works was made c
 mencing on the 10th day of JULY, 1941;
 ending on the 25th day of JULY, 1941;
 that such survey is accurately represented upon this map.

Date: 2-3-69

A. L. Chadwick
 DEPUTY STATE ENGINEER

APPLICANT'S CERTIFICATE

This is to certify that A. L. Chadwick
 who subscribed the statement hereon is the person employed by
 undersigned applicant to prepare this map, which has been adopted
 the applicant as the Final location of the right of way thereby sho
 and that this map is filed as a part of the complete application, and
 order that the applicant may obtain the benefits of Sec. 317 Federal
 Highway Act, of Aug. 27, 1958 (72 Stat. 885; 23 U.S.C. 317); an
 further certify that the right of way herein described is required
 for Highway R/W and contains 26.0 Acres.

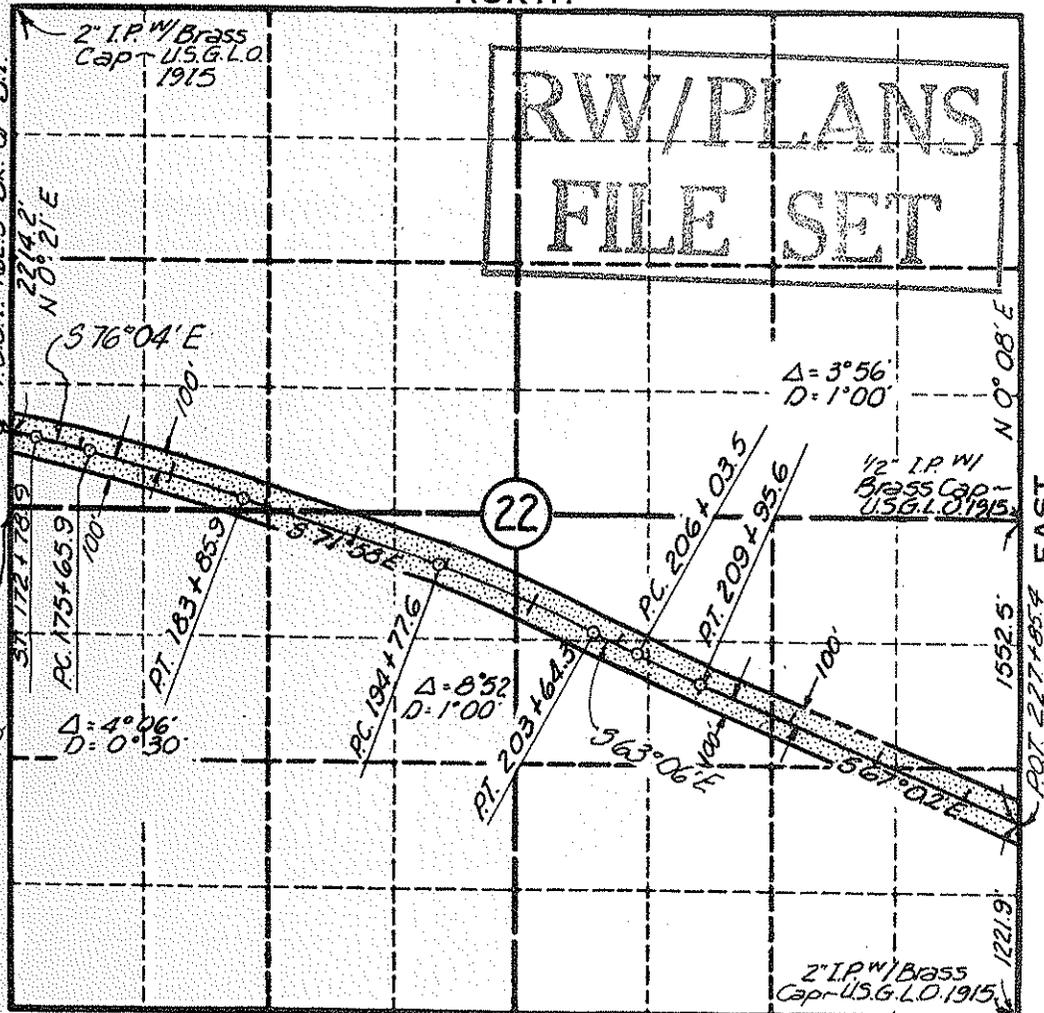

SCALE 1" = 1000'

Plat Drawn By: M. Begay

Area required shown thus:

ARIZONA HIGHWAY DEPT.

Date: 2/4/69 By [Signature]
 STATE HIGHWAY ENGINEER

Ref: All information taken from Strip Map Parcel No. 8-394
C-8-T-198 and As-Built Plans 510(1).


Section 21
 Subdivision Part of NW 1/4 SW 1/4,
and part of S 1/2 N 1/2
 Township 21 North
 Range 21 West County Mohave

ARIZONA HIGHWAY DEPARTMENT

RIGHT OF WAY SECTION

Serial No. _____
Kingman - Davis Dam High _____
 Project No. 5-243 (Misc)

NORTH

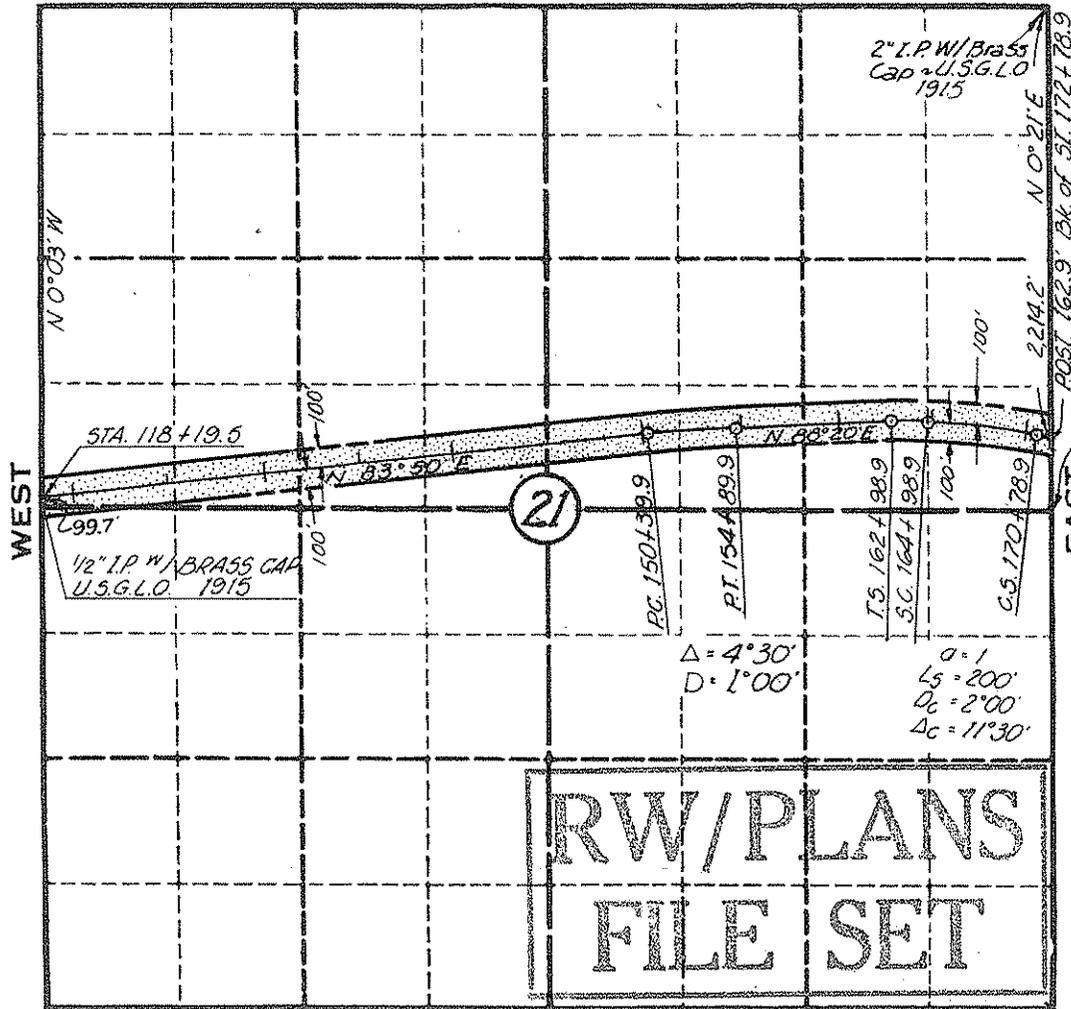

RW/PLANS
 FILE SET

SCALE 1" = 1000'

Plat Drawn By: M. Beday

Area required shown thus: 

ENGINEER'S STATEMENT

A. L. Chadwick states by occupation a Deputy State Engineer employed by the Arizona State Highway Department, and the records of Arizona Highway Department show the survey of the HIGHWAY RIGHT OF WAY as described shown on this map; that the survey of said works was made commencing on the 10th day of July, 1941; ending on the 25th day of July, 1941; that such survey is accurately represented upon this map.

Date: 2.3.61
A. L. Chadwick
 DEPUTY STATE ENGINEER

APPLICANT'S CERTIFICATE

This is to certify that A. L. Chadwick who subscribed the statement hereon is the person employed by undersigned applicant to prepare this map, which has been adopted by the applicant as the final location of the right of way thereby shown and that this map is filed as a part of the complete application, in order that the applicant may obtain the benefits of Sec. 317 Federal Highway Act, of Aug. 27, 1958 (72 Stat. 885; 23 U.S.C. 317); and further certify that the right of way herein described is required for Highway R/W and contains 24.4 acres.

ARIZONA HIGHWAY DEPT

Date: 2/4/69 By: [Signature]
 STATE HIGHWAY ENGINEER


Ref: All information taken from Strip Parcel No. 8-394
Map C-8-T-198 and As-Built Plans 510(1)

Section 24
 Subdivision Part of 5 1/2 5 1/2
 Township 21 North
 Range 21 West County Mohave

ARIZONA HIGHWAY DEPARTMENT
 RIGHT OF WAY SECTION

Serial No. _____
Kingman-Davis Dam Highbu
 Project No. 5-243(Misc.)

NORTH

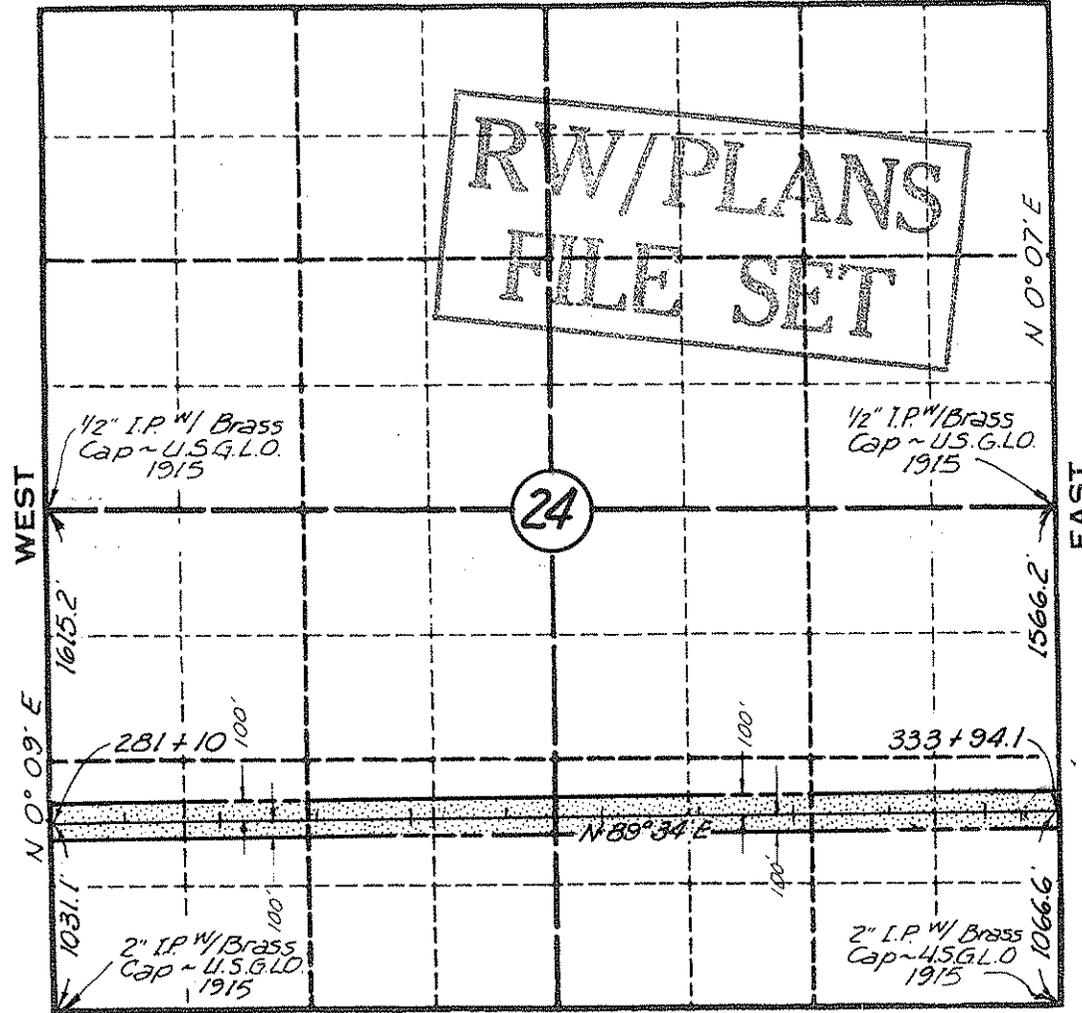

SCALE 1" = 1000'

Plat Drawn By: M. Begay

Area required shown thus:



ENGINEER'S STATEMENT

A. L. Chadwick states he
 by occupation a Deputy State Engineer employ
 by the Arizona State Highway Department, and the records of
 Arizona Highway Department show the survey of the HIGHW.
 RIGHT OF WAY as described
 shown on this map; that the survey of said works was made co
 mencing on the 10th day of July, 1941;
 ending on the 25th day of July, 1941;
 that such survey is accurately represented upon this map.
 Date: 2-3-69 A. L. Chadwick
 DEPUTY STATE ENGINEER

APPLICANT'S CERTIFICATE

This is to certify that A. L. Chadwick
 who subscribed the statement hereon is the person employed by
 undersigned applicant to prepare this map, which has been adopted
 the applicant as the Final location of the right of way thereby sho
 and that this map is filed as a part of the complete application, and
 order that the applicant may obtain the benefits of Sec. 317 Federal
 Highway Act, of Aug. 27, 1958 (72 Stat. 885; 23 U.S.C. 317); an
 further certify that the right of way herein described is required
 for Highway R/W and contains 24.3 Acres.

ARIZONA HIGHWAY DEPT.

Date: 2/4/69 By: [Signature]
 STATE HIGHWAY ENGINEER

Ref: All information taken from Strip Map Parcel No. 8-394
C-8-T-198 and As-Built Plans 510(1)