


Note to Designer: The information presented in this Standard Drawing has been prepared in accordance with recognized engineering principles and is for general use. It should not be used for specific application without competent professional examination and verification of its suitability and applicability by a licensed professional engineer. Contents within the inner border line shall not be altered.

05/12  
 PRIOR DISTRIBUTION DATE

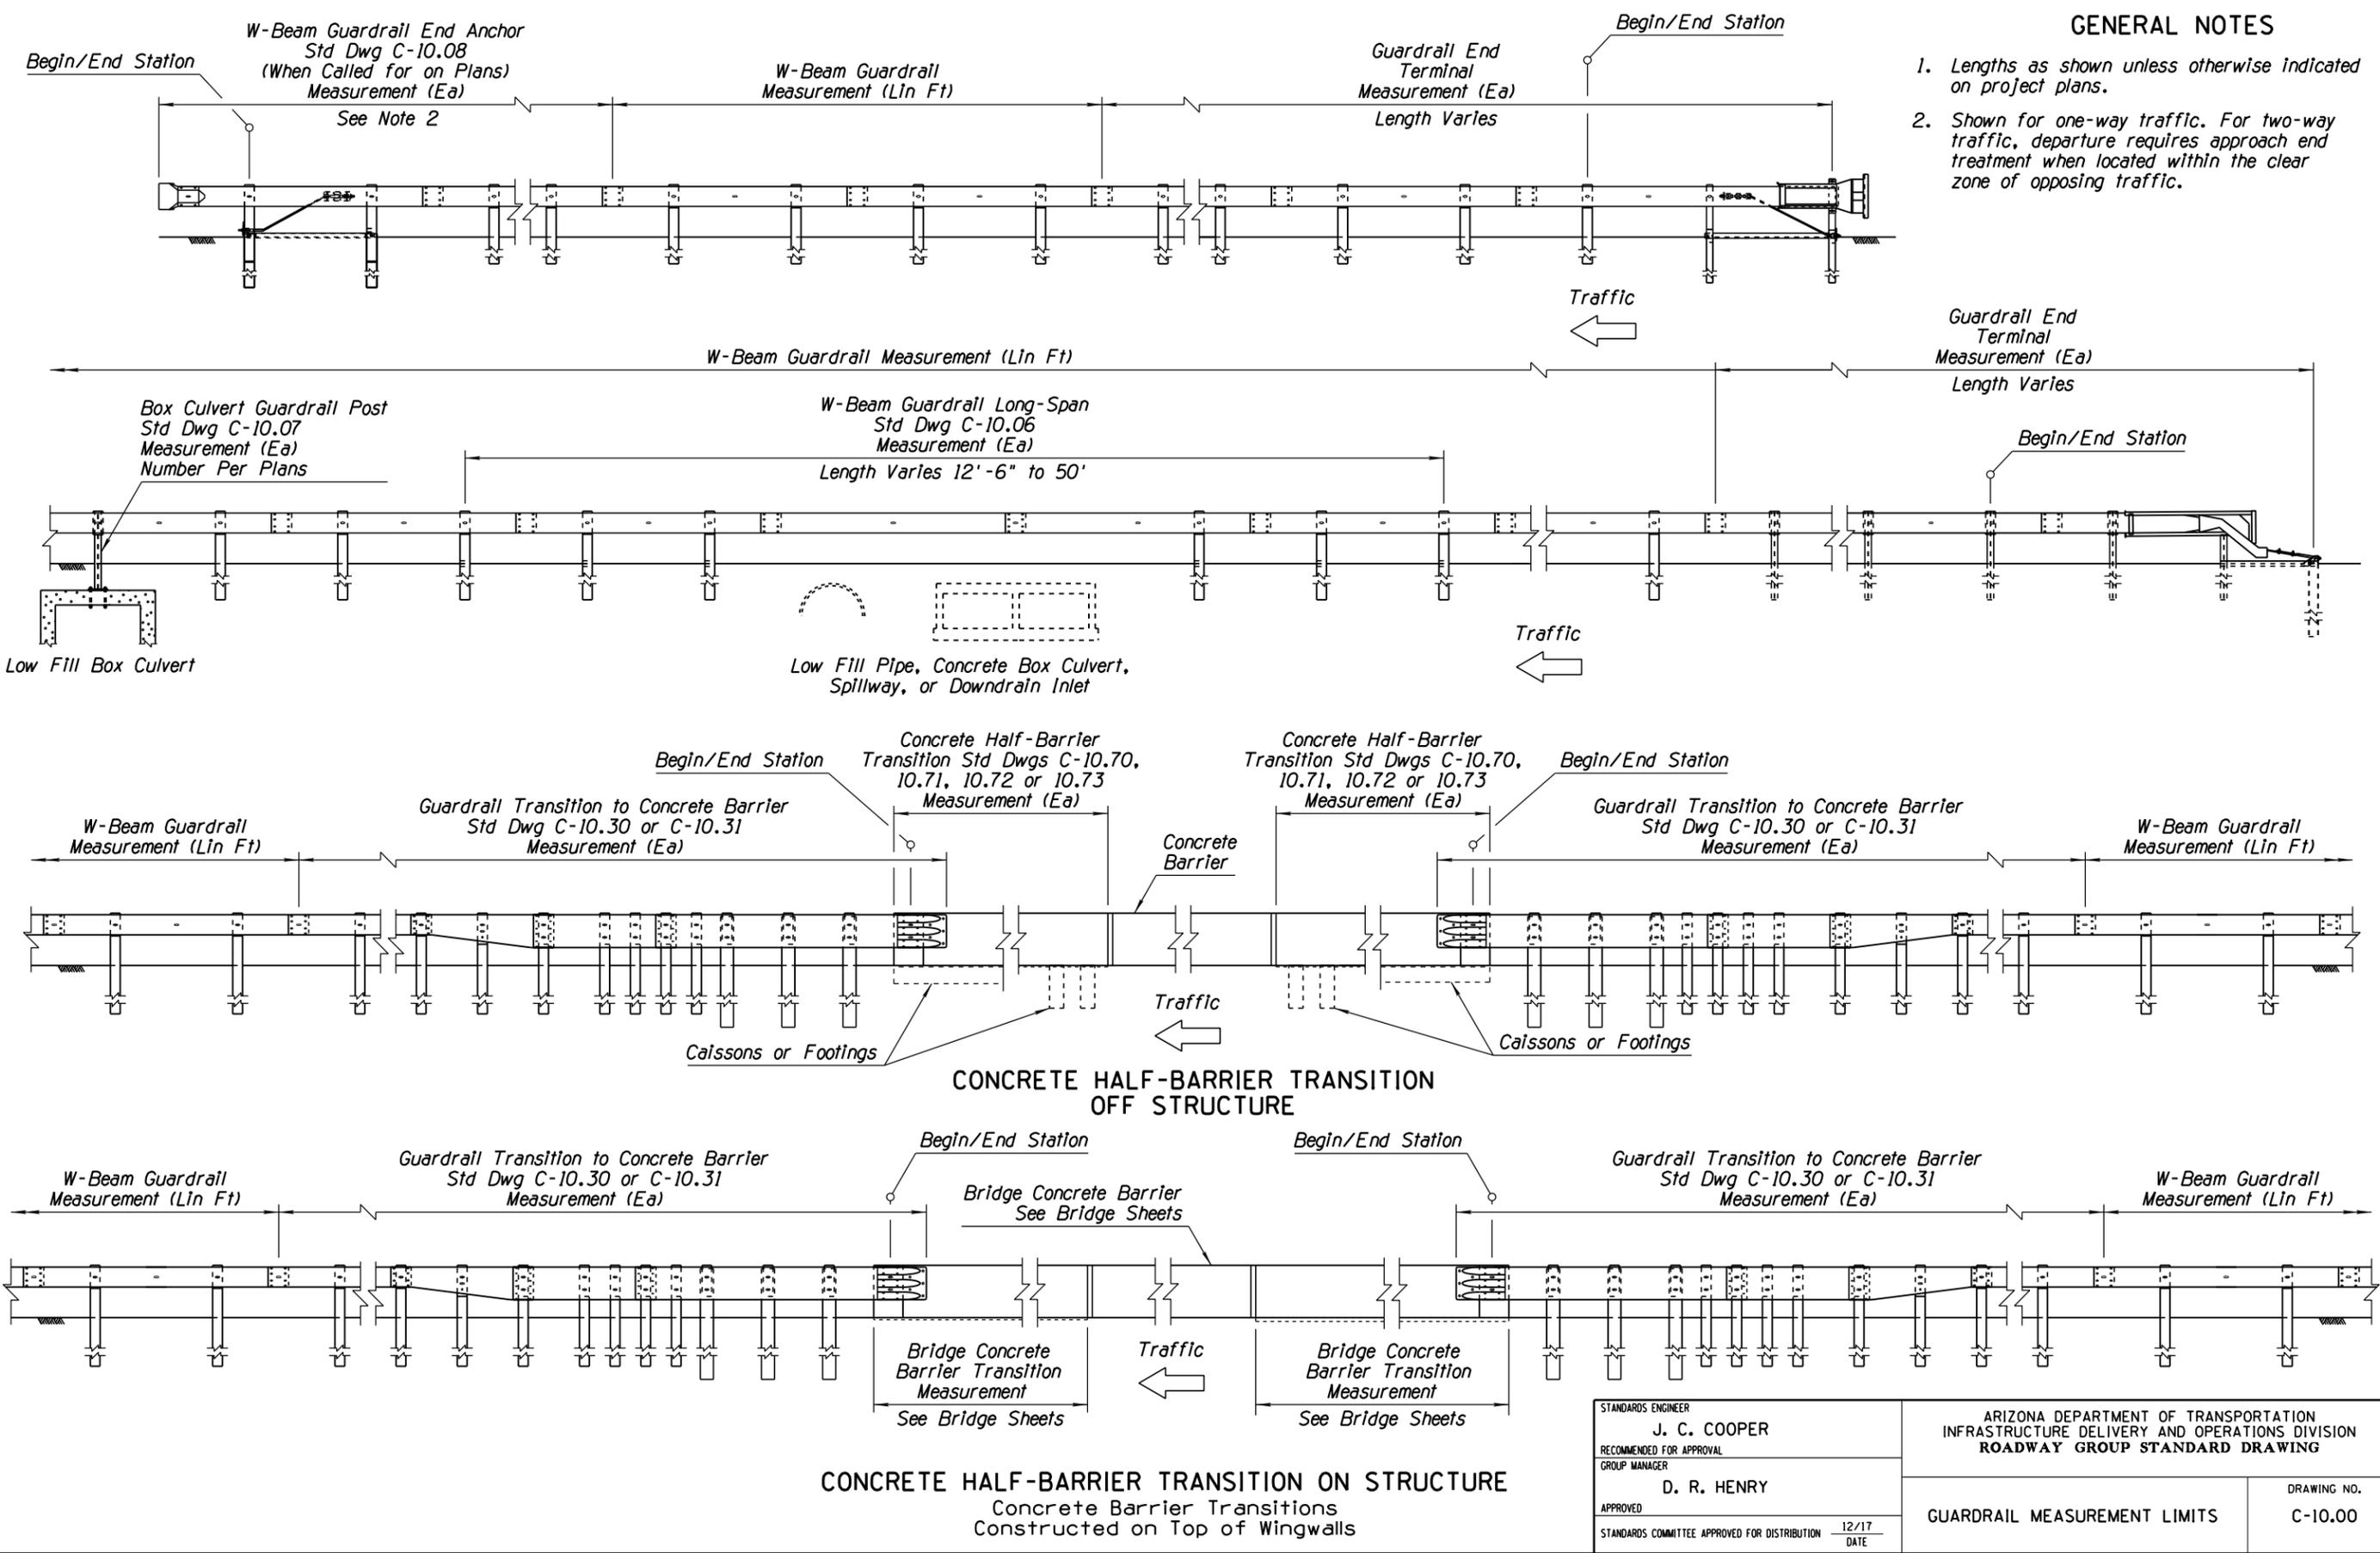

STANDARDS ENGINEER <b>J. C. COOPER</b>	ARIZONA DEPARTMENT OF TRANSPORTATION INFRASTRUCTURE DELIVERY AND OPERATIONS DIVISION <b>ROADWAY GROUP STANDARD DRAWING</b>	
RECOMMENDED FOR APPROVAL GROUP MANAGER <b>D. R. HENRY</b>	DRAWING NO. <b>C-10.00</b>	GUARDRAIL MEASUREMENT LIMITS
APPROVED STANDARDS COMMITTEE APPROVED FOR DISTRIBUTION		
	DATE <b>12/17</b>	