
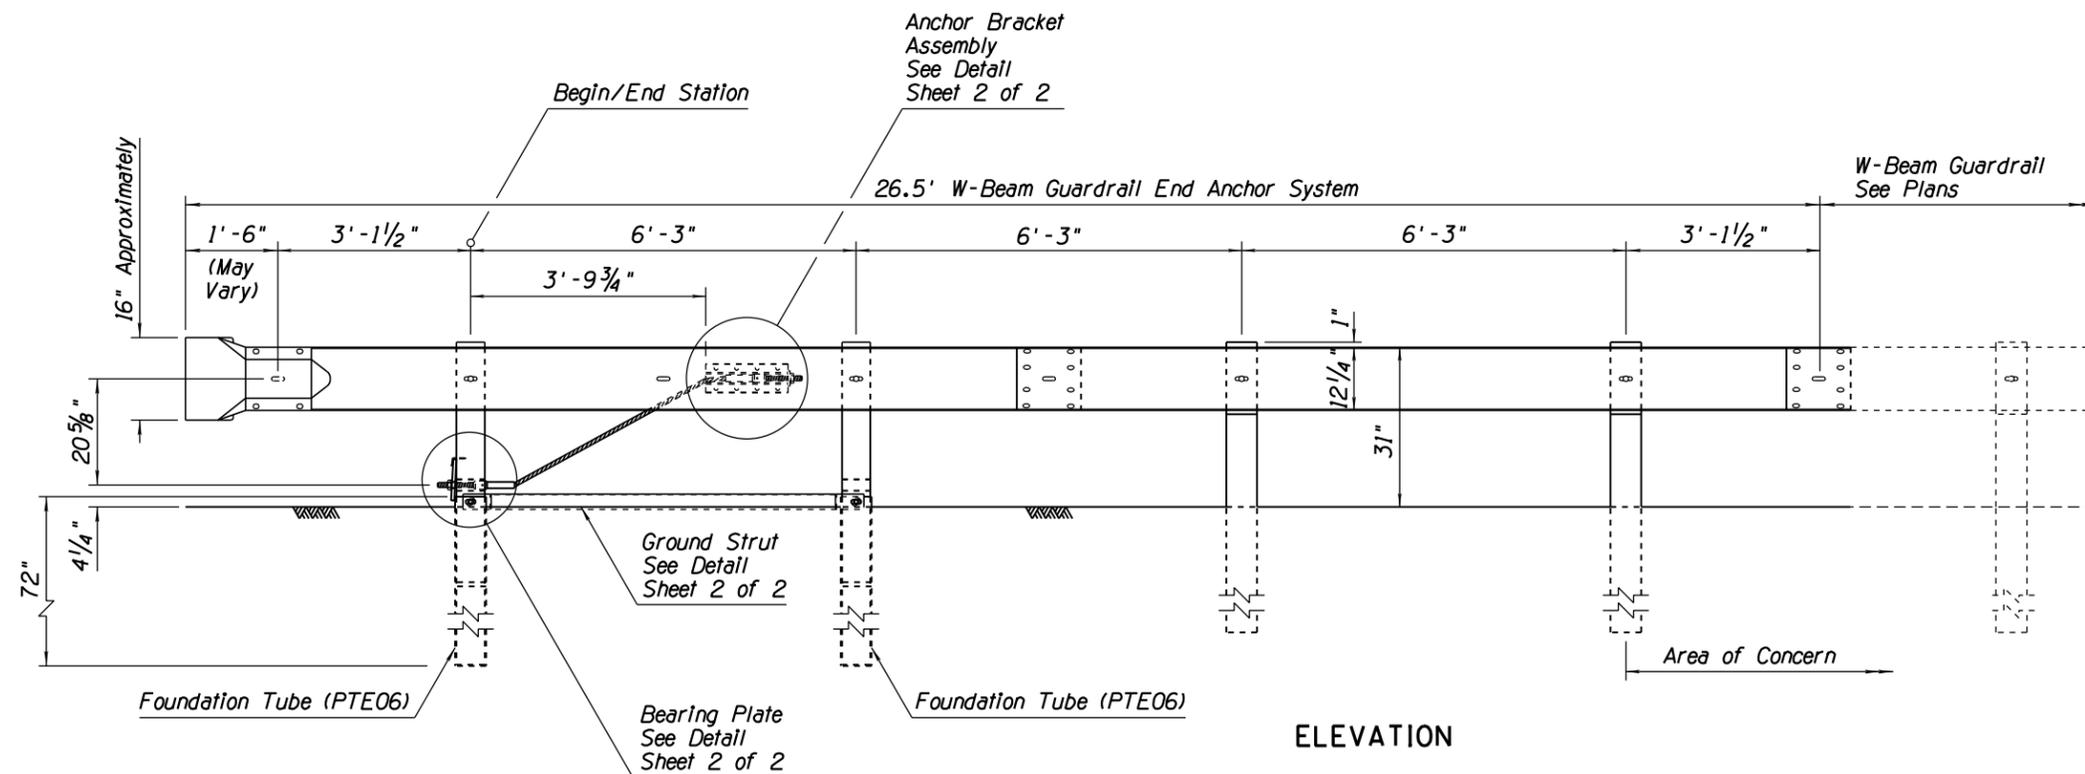


GENERAL NOTES

1. The Cable Anchor Assembly shall be tightened to remove slack.
 2. See Std Dwg C-10.00 for measurement limits.
 3. Manufacture components according to the AASHTO-AGC-ARTBA Guide to Standardized Highway Barrier Hardware. Visit the Roadway Engineering web site to view the drawings referenced in parenthesis.
- Match adjacent W-Beam Guardrail post type.

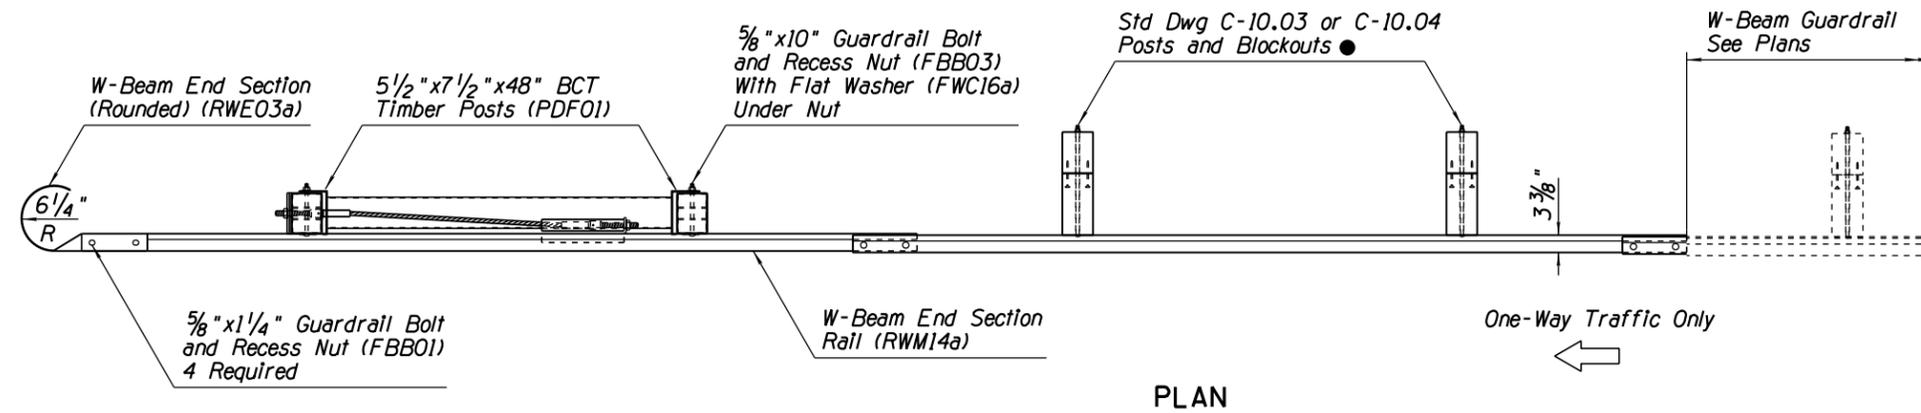

Note to Designer: The information presented in this Standard Drawing has been prepared in accordance with recognized engineering principles and is for general use. It should not be used for specific application without competent professional examination and verification of its suitability and applicability by a licensed professional engineer. Contents within the inner border line shall not be altered.

PRIOR DISTRIBUTION DATE 05/12

STANDARDS ENGINEER J. C. COOPER	ARIZONA DEPARTMENT OF TRANSPORTATION INFRASTRUCTURE DELIVERY AND OPERATIONS DIVISION ROADWAY GROUP STANDARD DRAWING
RECOMMENDED FOR APPROVAL GROUP MANAGER D. R. HENRY	
APPROVED STANDARDS COMMITTEE APPROVED FOR DISTRIBUTION	DATE 12/17

W-BEAM GUARDRAIL END ANCHOR		DRAWING NO. C-10.08
		Sheet 1 of 2