

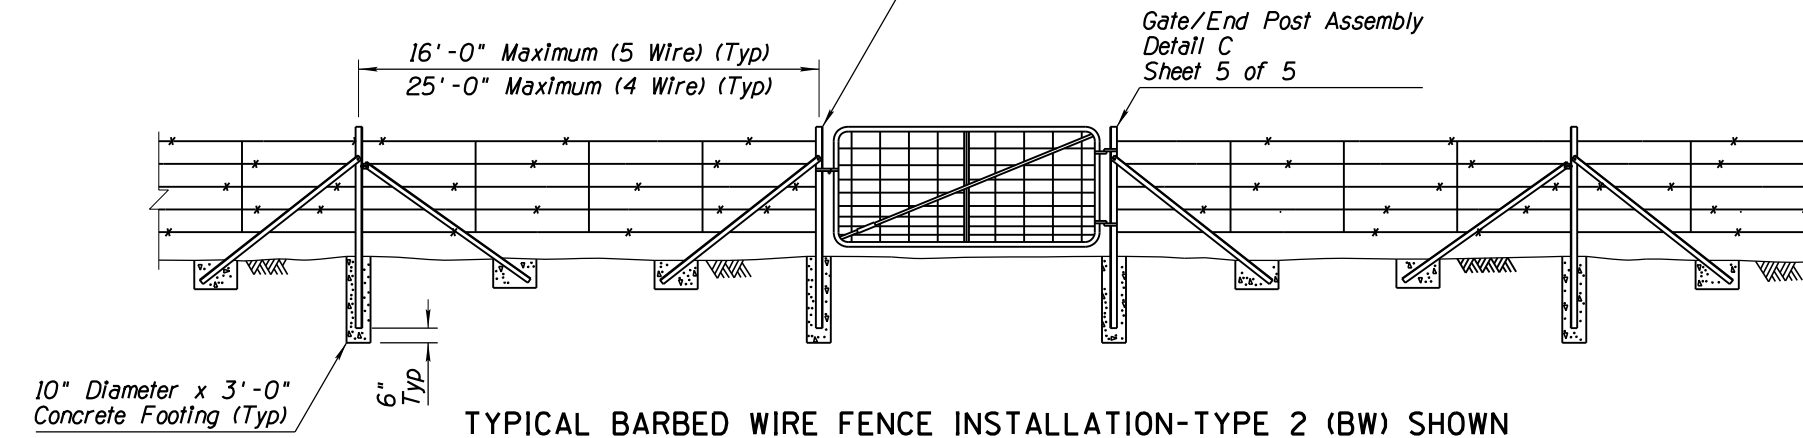


| NO | DESCRIPTION OF REVISIONS          | MADE BY | DATE |
|----|-----------------------------------|---------|------|
| 1  | REISSUED STD DWG                  | PNB     | 7/94 |
| 2  | REVISED GENERAL NOTE 1            | RLF     | 7/05 |
| 3  | ADDED GENERAL NOTE 4              | RLF     | 5/12 |
| 4  | ADDED TYPICAL FENCE LOCATION VIEW | RLF     | 5/12 |


Corner Post Assembly  
Detail D  
Sheet 5 of 5

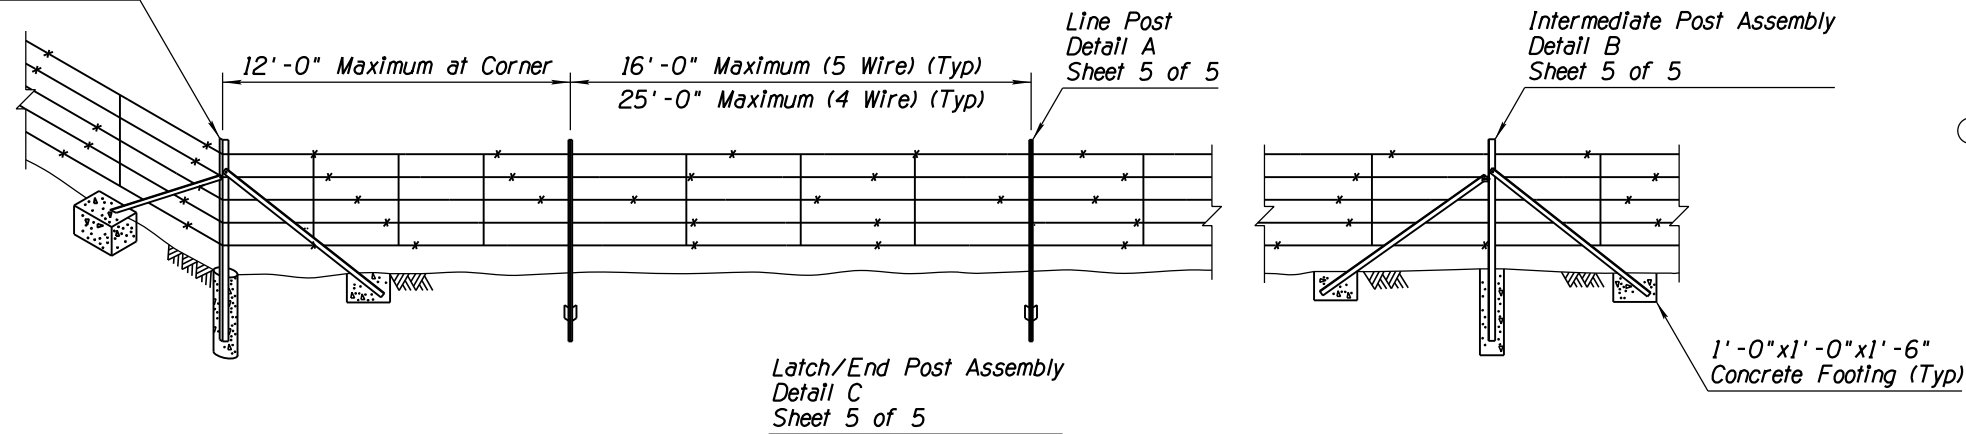


TYPICAL BARBED WIRE FENCE INSTALLATION-TYPE 2 (BW) SHOWN

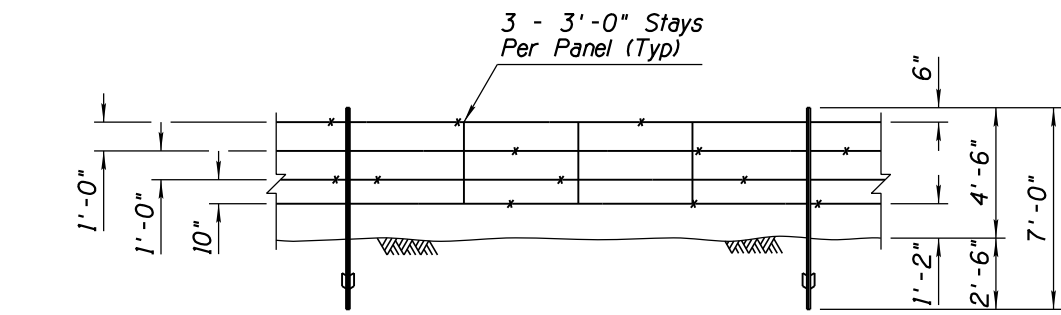

TYPE 1 BARBED WIRE (BW) (4 WIRE)

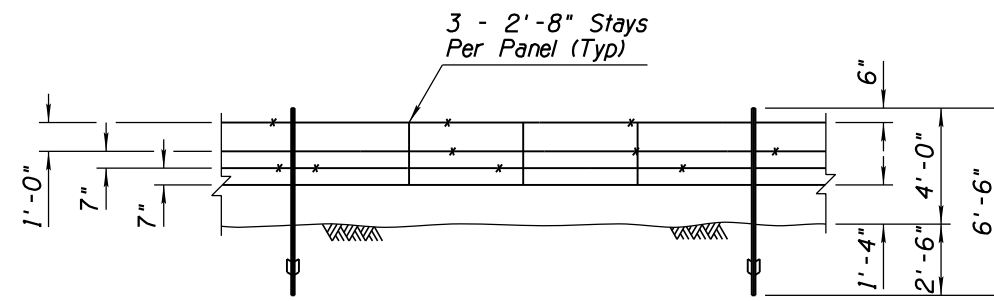


BARBED WIRE GAME FENCE (GF)

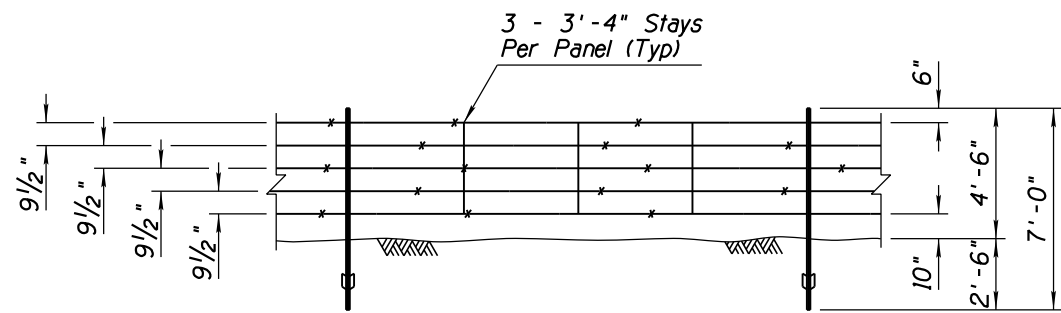

TYPE 2 BARBED WIRE (BW) (5 WIRE)

GENERAL NOTES

- ② 1. Intermediate Post Assemblies shall be located as shown and at intervals not to exceed 650', or midway between all braced posts.
2. For game fence the bottom wire shall be barbless.
3. The stays on game fence shall have their ends turned up to prevent injuries to game.
- ③ 4. Fence Wire shall be placed on the side of the line posts away from the main roadway except in sharper curve areas where it should be moved to the side with tension against the posts.

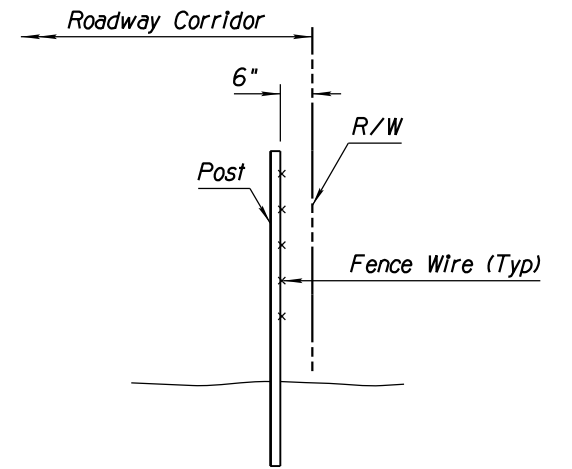

④ TYPICAL FENCE LOCATION

|                               |   |  |
|-------------------------------|---|--|
| APPROVED FOR DESIGN<br>       | STATE OF ARIZONA<br>DEPARTMENT OF TRANSPORTATION<br>ROADWAY STANDARD DRAWINGS | REV.<br>5/12                           |
| APPROVED FOR DISTRIBUTION<br> | ① FENCE<br>BARBED WIRE  | DRAWING NO.<br>C-12.10<br>Sheet 2 of 5 |