


NO.	DESCRIPTION OF REVISIONS	MADE BY	DATE
1	REISSUE STD	PNB	7/94
2	REVISED VIEW GRAPHICS	RLF	5/12
3	MOVED FENCE LOCATION VIEW TO SHEETS 1 & 2 OF 5	RLF	5/12
4			


GENERAL NOTES

- Post assemblies shall consist of an upright angle $2\frac{1}{2}'' \times 2\frac{1}{2}'' \times \frac{1}{4}''$ at 4.10 lbs/ft, and brace angles $2'' \times 2'' \times \frac{1}{4}''$ at 3.19 lbs/ft.

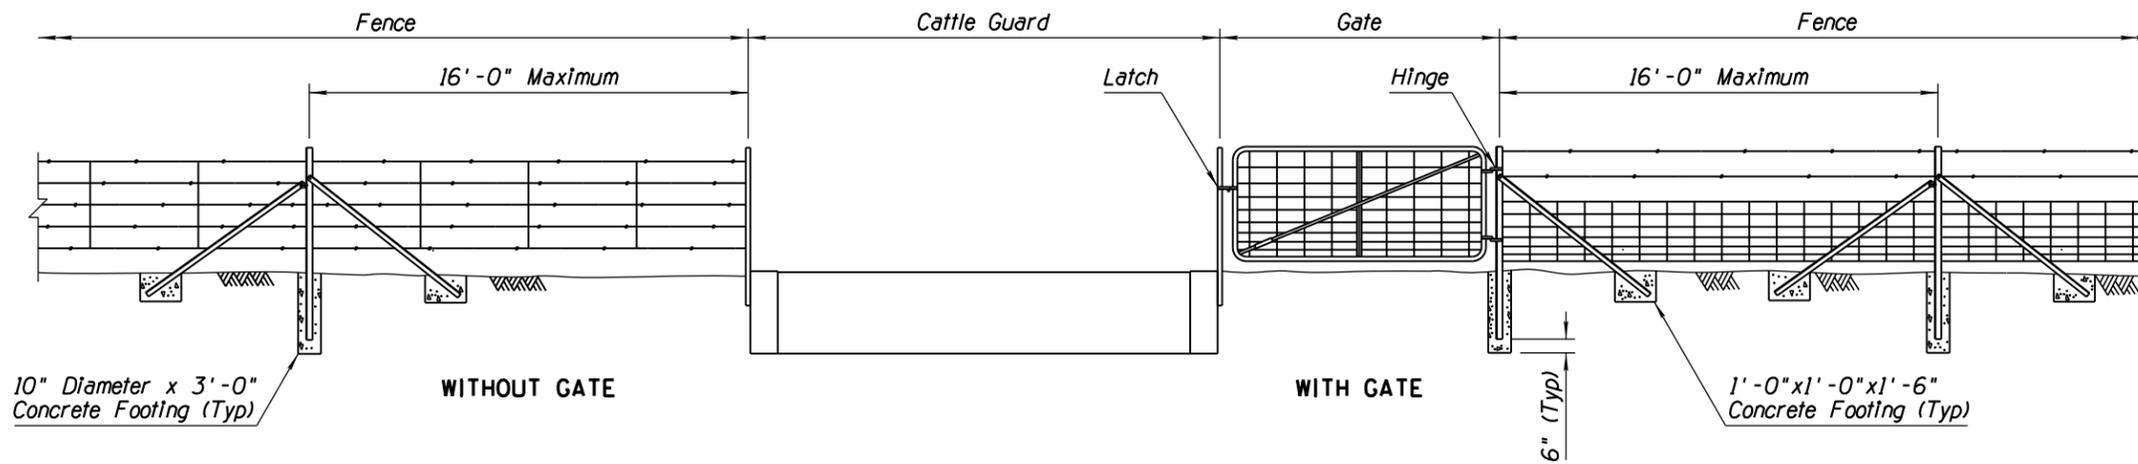


TYPICAL FENCE LOCATION AT CATTLE GUARD

③

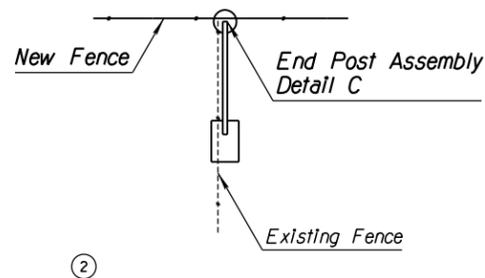


②

ABUTTING FENCE

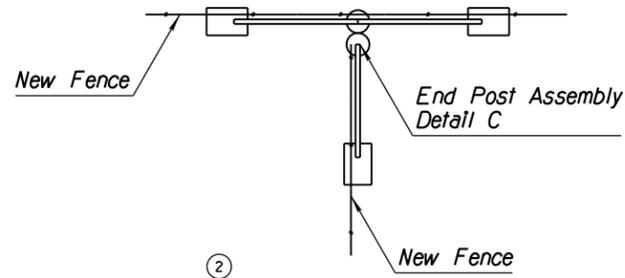


②


ABUTTING FENCE AT POST

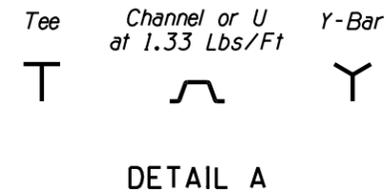


**DETAIL A
TYPICAL CROSS SECTIONS
OF LINE POST SHAPES**

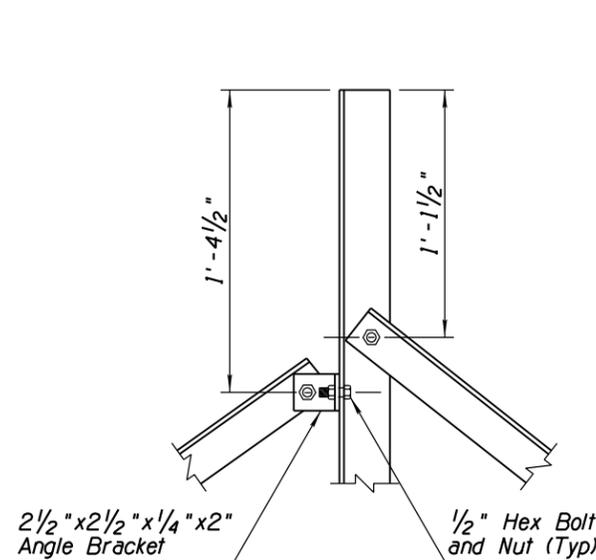


**DETAIL B
INTERMEDIATE POST ASSEMBLY**

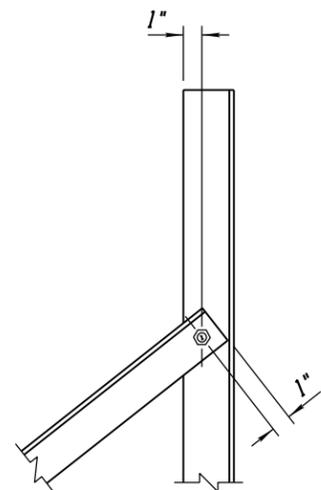

**DETAIL C
END POST ASSEMBLY**

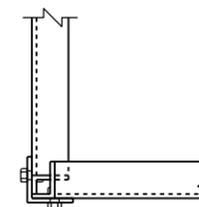

**DETAIL D
CORNER POST ASSEMBLY**

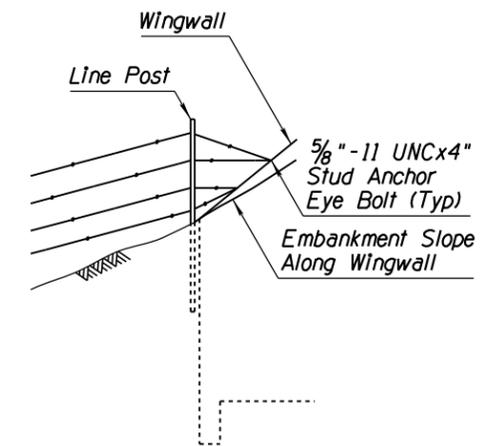

**DETAIL E
FENCE CONNECTION TO WINGWALL**

APPROVED FOR DESIGN 	STATE OF ARIZONA DEPARTMENT OF TRANSPORTATION ROADWAY STANDARD DRAWINGS	REV. 5/12
APPROVED FOR DISTRIBUTION 	① FENCE MISCELLANEOUS DETAILS	DRAWING NO. C-12.10 Sheet 5 of 5