
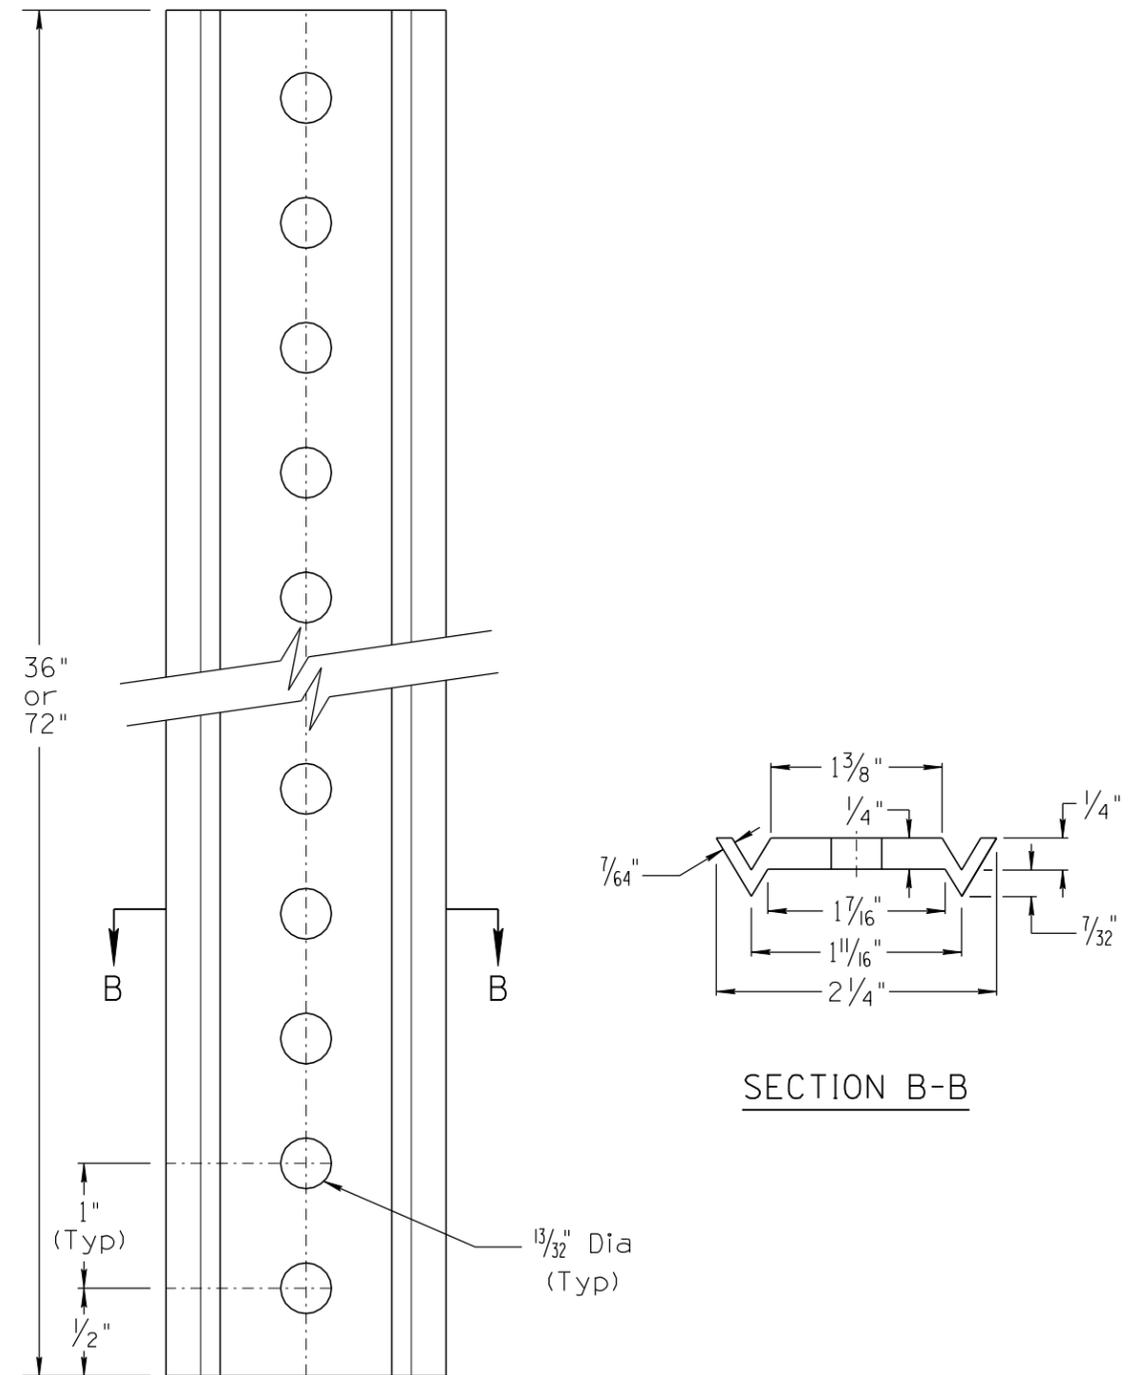
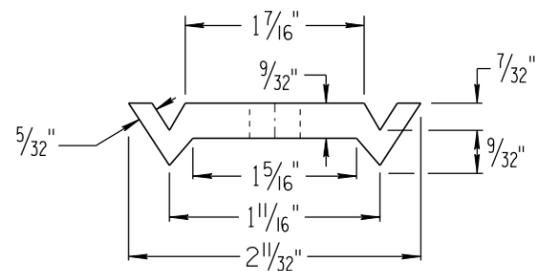


NO	DESCRIPTION OF REVISIONS	DATE	MADE BY
1	2012 ORIGINAL ISSUE - NEW DRAWING	01/12	C. COLE
2			
3			
4			

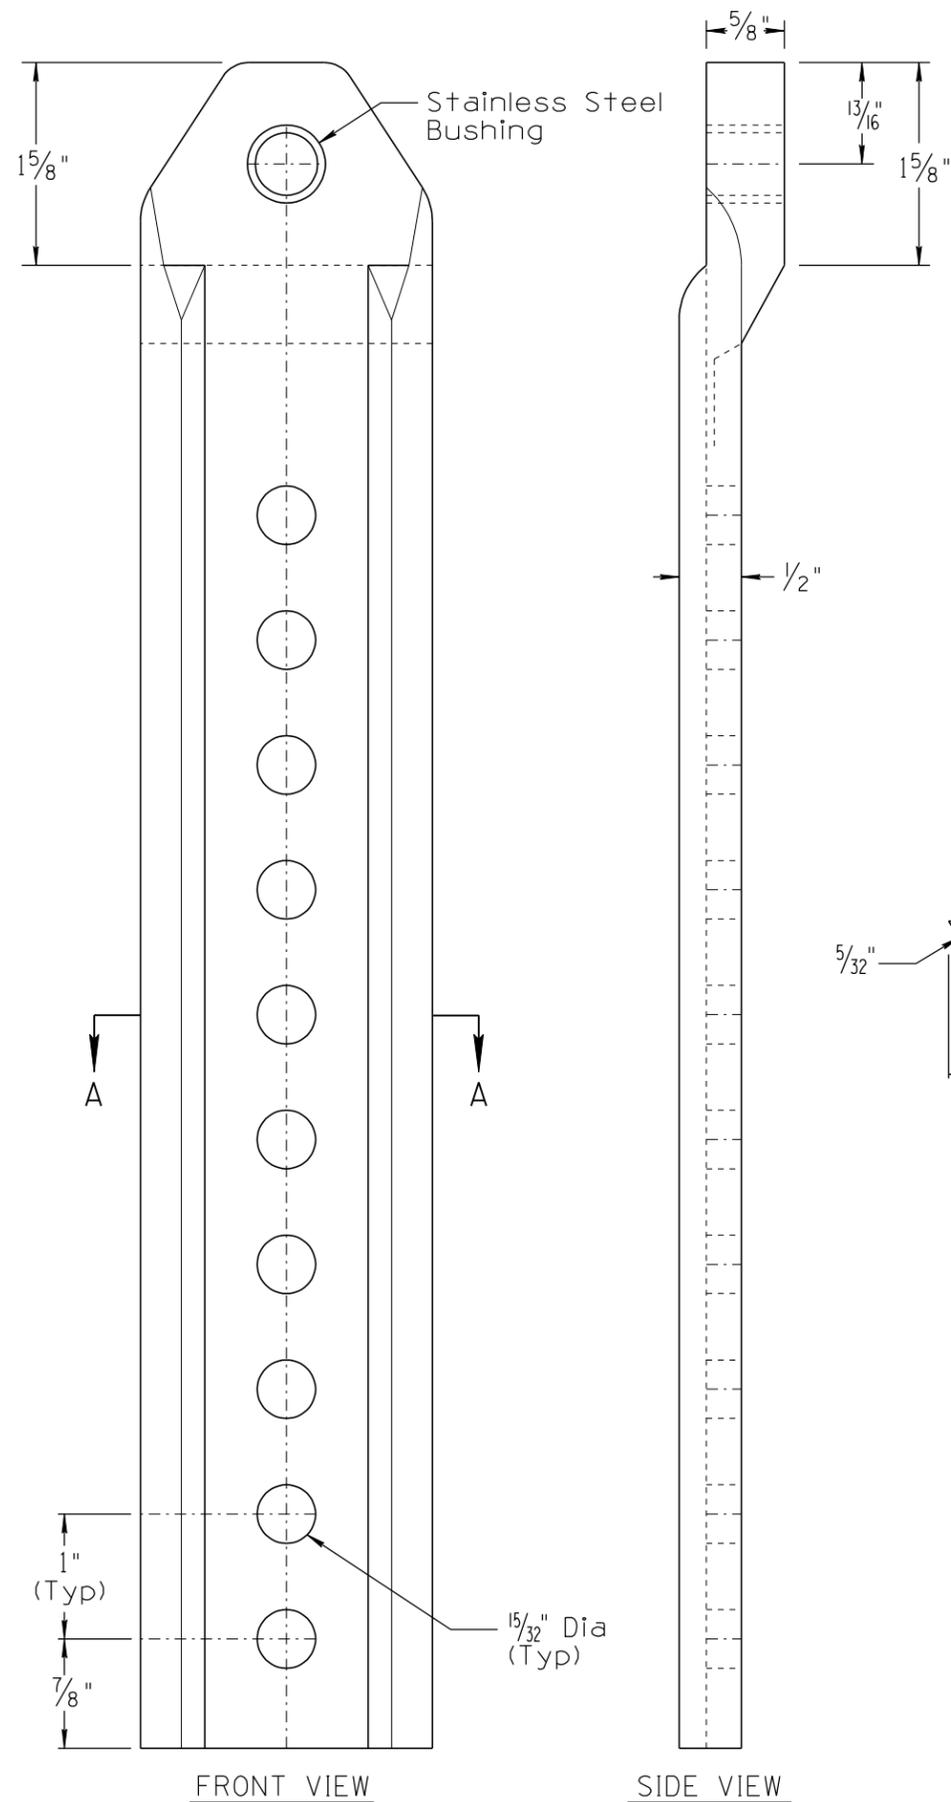

ADJUSTABLE HANGER EXTENSION

ADJUSTABLE HANGER TOP

NOT TO SCALE

DESIGN APPROVED	ARIZONA DEPARTMENT OF TRANSPORTATION INTERMODAL TRANSPORTATION DIVISION TRAFFIC SIGNALS AND LIGHTING STANDARD DRAWINGS	REVISION
SIGNATURE		01/12
APPROVED FOR DISTRIBUTION	SPAN WIRE SIGNALS AND LIGHTING ADJUSTABLE HANGER TOP AND EXTENSION DETAILS	DRAWING NO.
ON FILE		T.S. 15-5
		SHEET NO.
		1 OF 1