
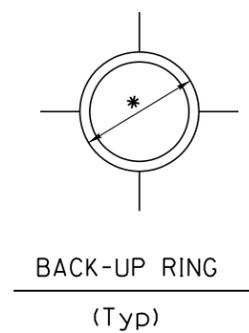
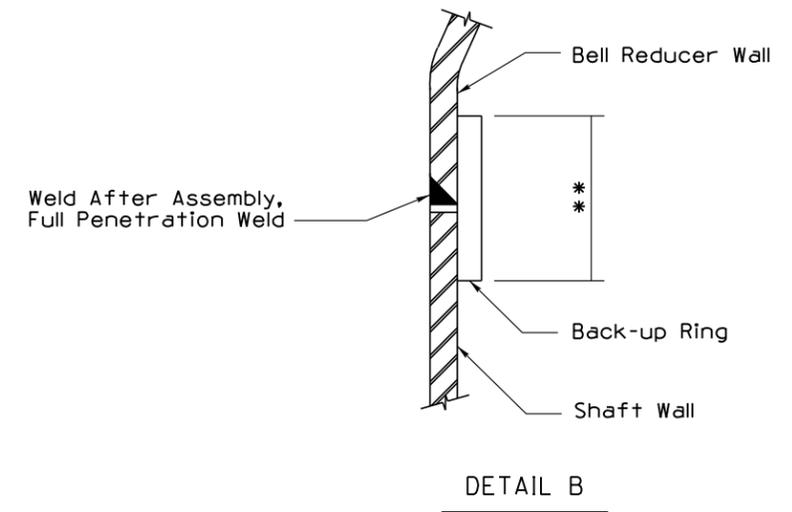
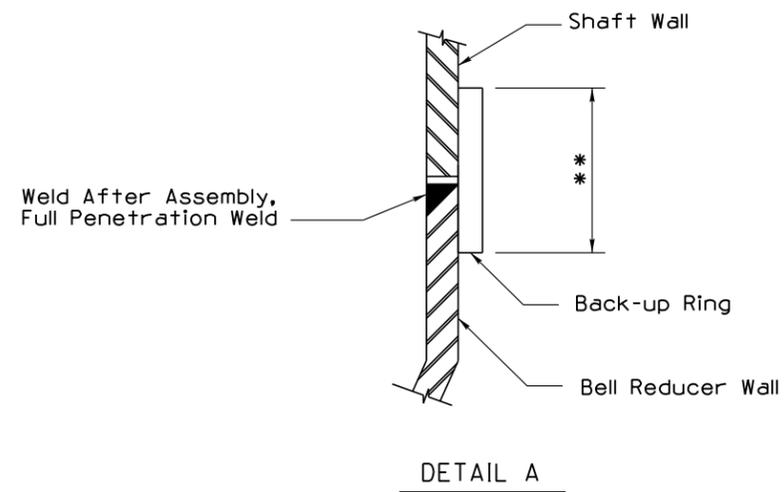


Note to Designer: The information presented in this Standard Drawing has been prepared in accordance with recognized engineering principles and is for general use. It should not be used for specific application without competent professional examination and verification of its suitability and applicability by a licensed professional engineer. Comments within the inner border line shall not be altered.

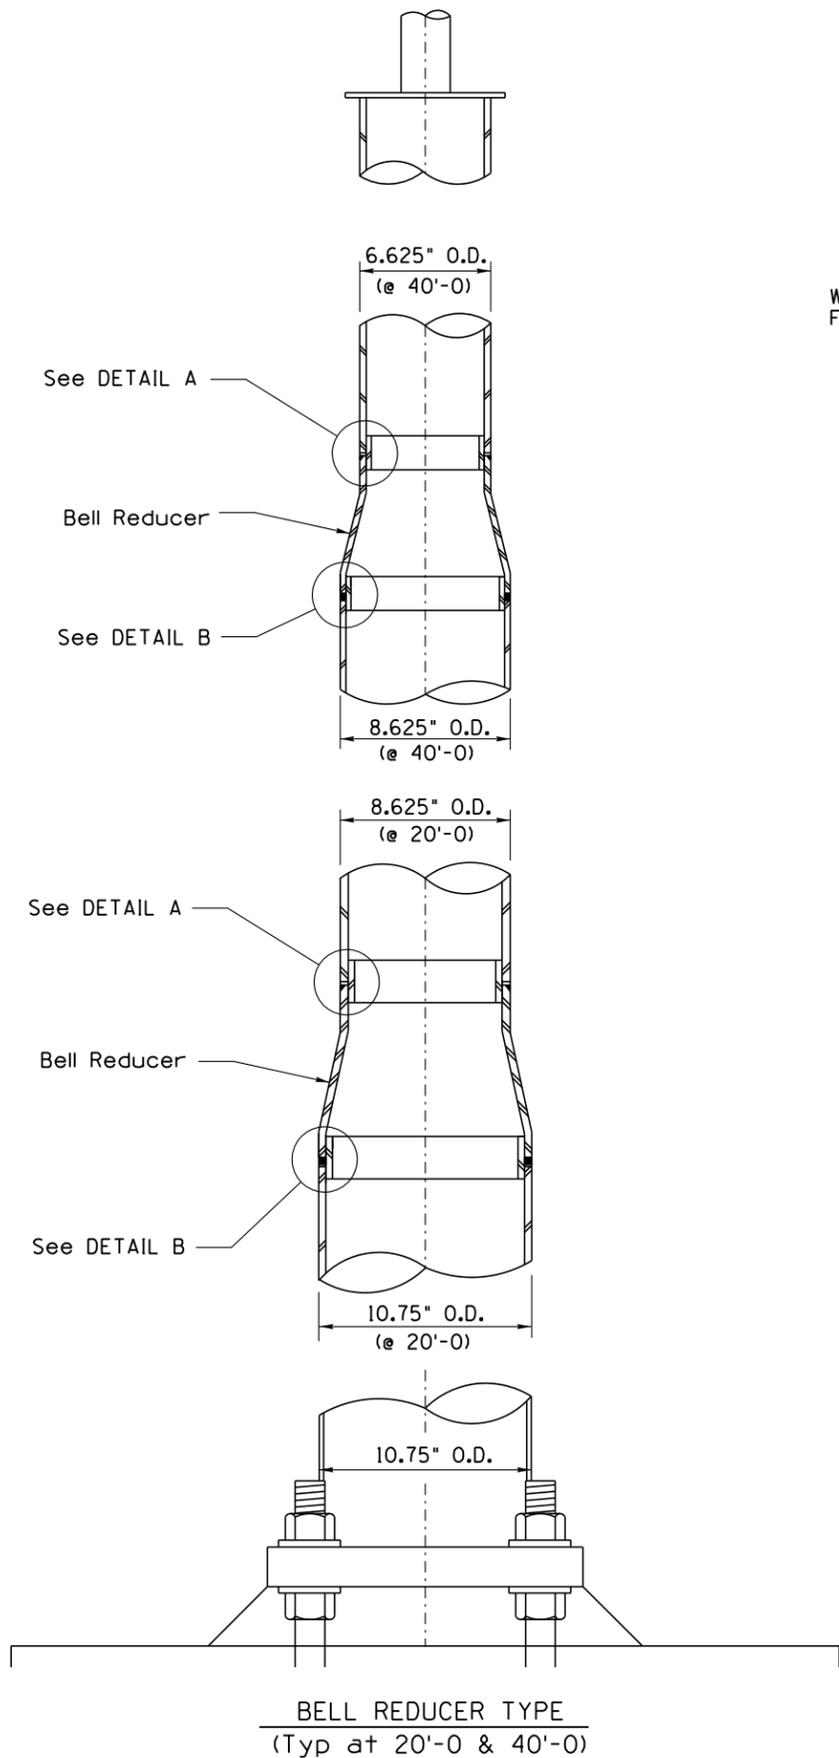

- * Outside Diameter to Adjust to the Inside Diameter of Bell Reducer and the Pole Shaft.
- ** Spacers, if used, shall be at the mid height of the back-up ring.

STEP TAPERED POLE CONNECTION DETAILS
 (Typical For All Type U Poles)

STANDARDS ENGINEER A. ALZUBI RECOMMENDED FOR APPROVAL GROUP MANAGER M. HANNA APPROVED STANDARDS COMMITTEE APPROVED FOR DISTRIBUTION	ARIZONA DEPARTMENT OF TRANSPORTATION INFRASTRUCTURE DELIVERY AND OPERATIONS DIVISION TRAFFIC SIGNAL & LIGHTING STANDARD DRAWING	DRAWING NO. T-SL 4.23
DATE 04/19	TYPE U POLE (ROUND POLE WITH SQUARE BASE) DETAILS 2	

PRIOR DISTRIBUTION DATE