




NO	DESCRIPTION OF REVISIONS	DATE	MADE BY
1	2010 EDITION	03/10	C. COLE
2			
3			
4			

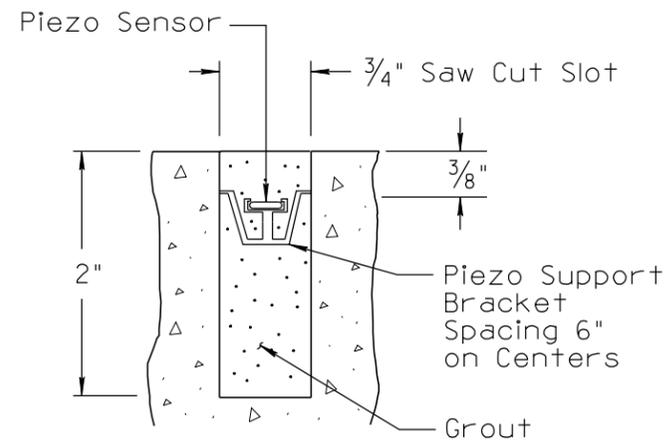


SECTION D-D
(Piezo Sensor Depth)

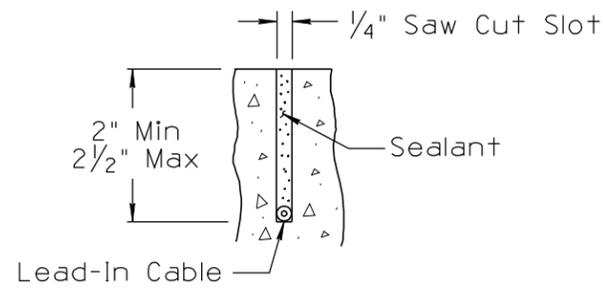

SECTION E-E
(Piezo Coax Cable Installation)

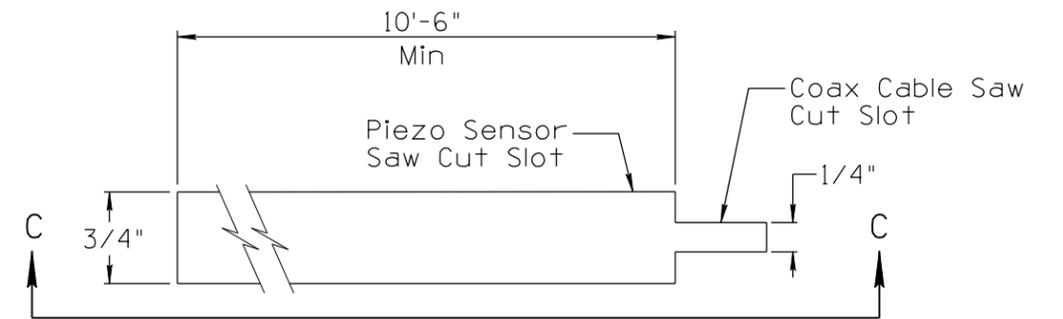

DETAIL A
(Saw Cut Plan View)

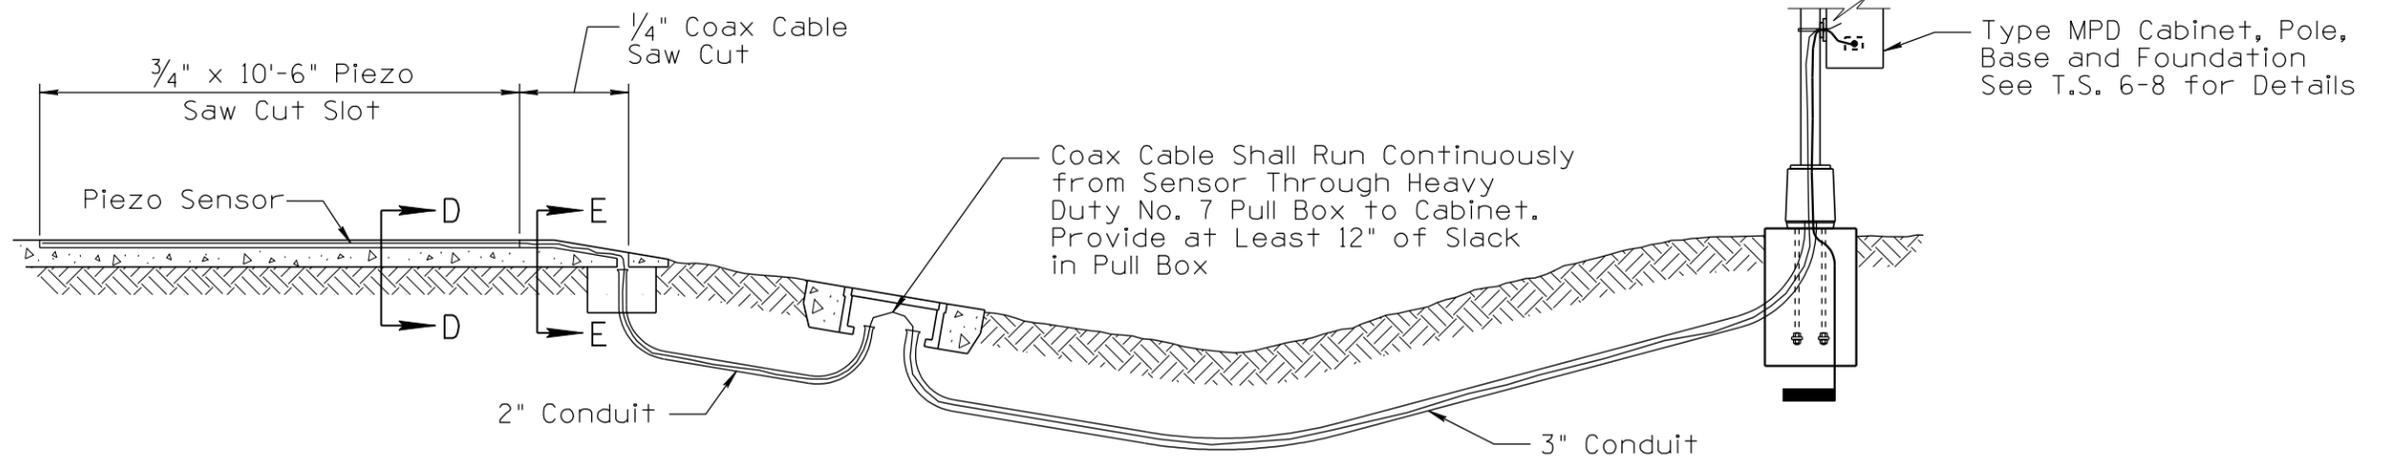

SECTION C-C
(Typical Installation Details for Piezo Assembly)

NOT TO SCALE

DESIGN APPROVED	ARIZONA DEPARTMENT OF TRANSPORTATION INTERMODAL TRANSPORTATION DIVISION TRAFFIC SIGNALS AND LIGHTING STANDARD DRAWINGS	REVISION	03/10
APPROVED FOR DISTRIBUTION		DRAWING NO.	T.S. 6-4
DETAIL A PIEZOELECTRIC SENSOR DETAILS		SHEET NO.	3 OF 5