
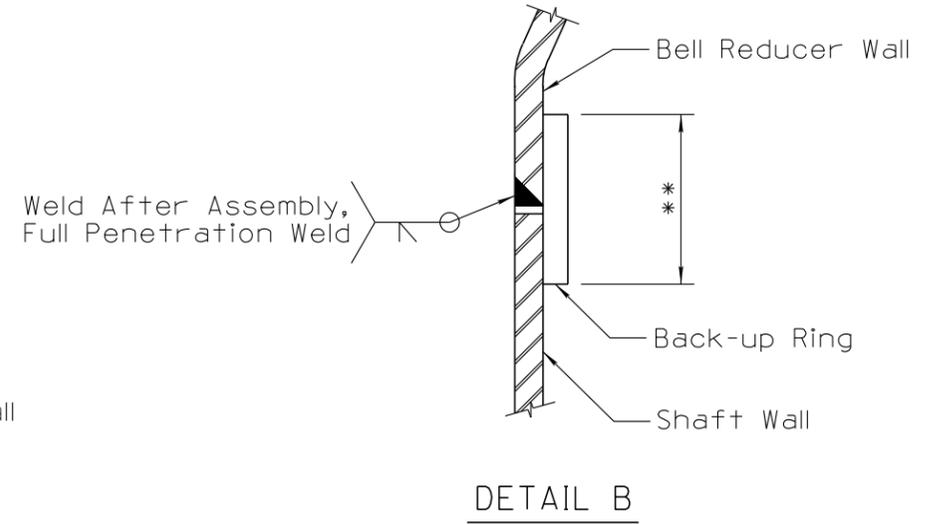
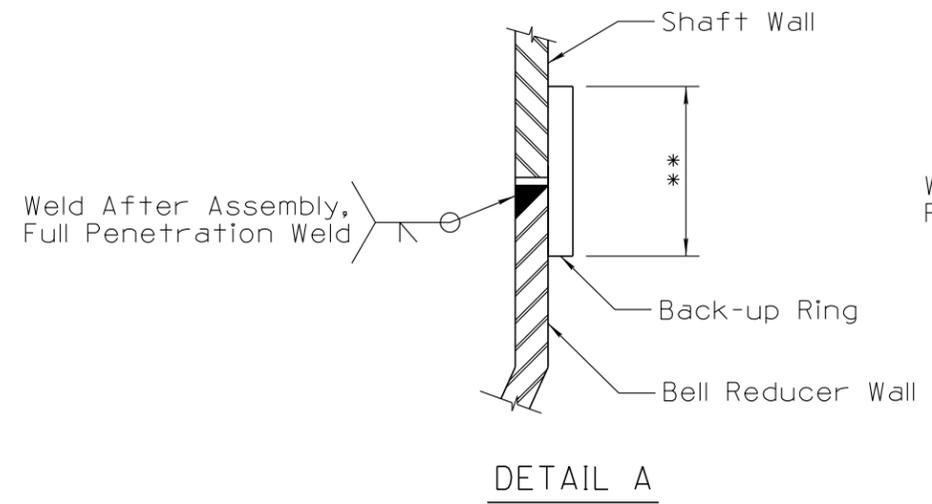


NO	DESCRIPTION OF REVISIONS	MADE BY	DATE	NO
1	2010 EDITION	C. COLE	03/10	3
2	REVISED WELD CALLOUTS.	L. LOPEZ	10/13	4

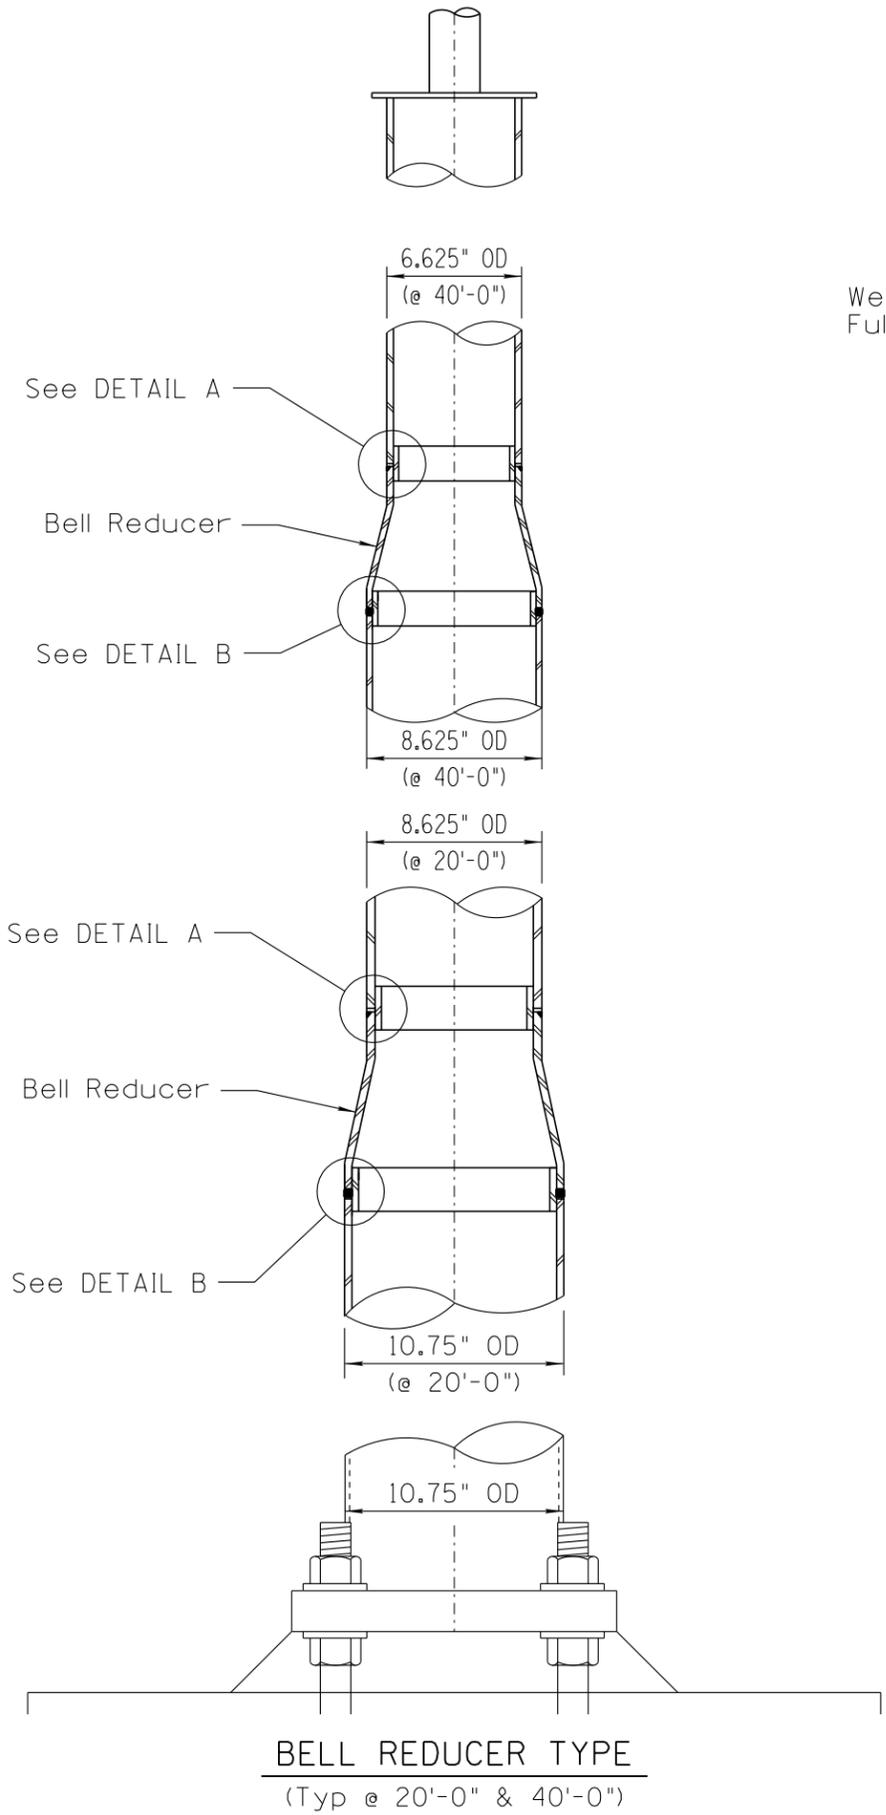

- \* Outside Diameter to Adjust to the Inside Diameter of Bell Reducer and the Pole Shaft.
- \*\* Spacers, if used, shall be at the mid height of the backup ring.

**STEP-TAPERED POLE CONNECTION DETAILS**  
(Typical For All Type U Poles)

NOT TO SCALE

DESIGN APPROVED	ARIZONA DEPARTMENT OF TRANSPORTATION INTERMODAL TRANSPORTATION DIVISION TRAFFIC SIGNALS AND LIGHTING STANDARD DRAWINGS	REVISION 10/13
APPROVED FOR DISTRIBUTION		DRAWING NO. T.S. 4-17
TYPE "U" POLE ROUND POLE / SQUARE BASE		SHEET NO. 4 OF 6