


NO	DESCRIPTION OF REVISIONS	MADE BY	DATE
1	RE-ISSUE	L. LOPEZ	2/02
2			
3			
4			

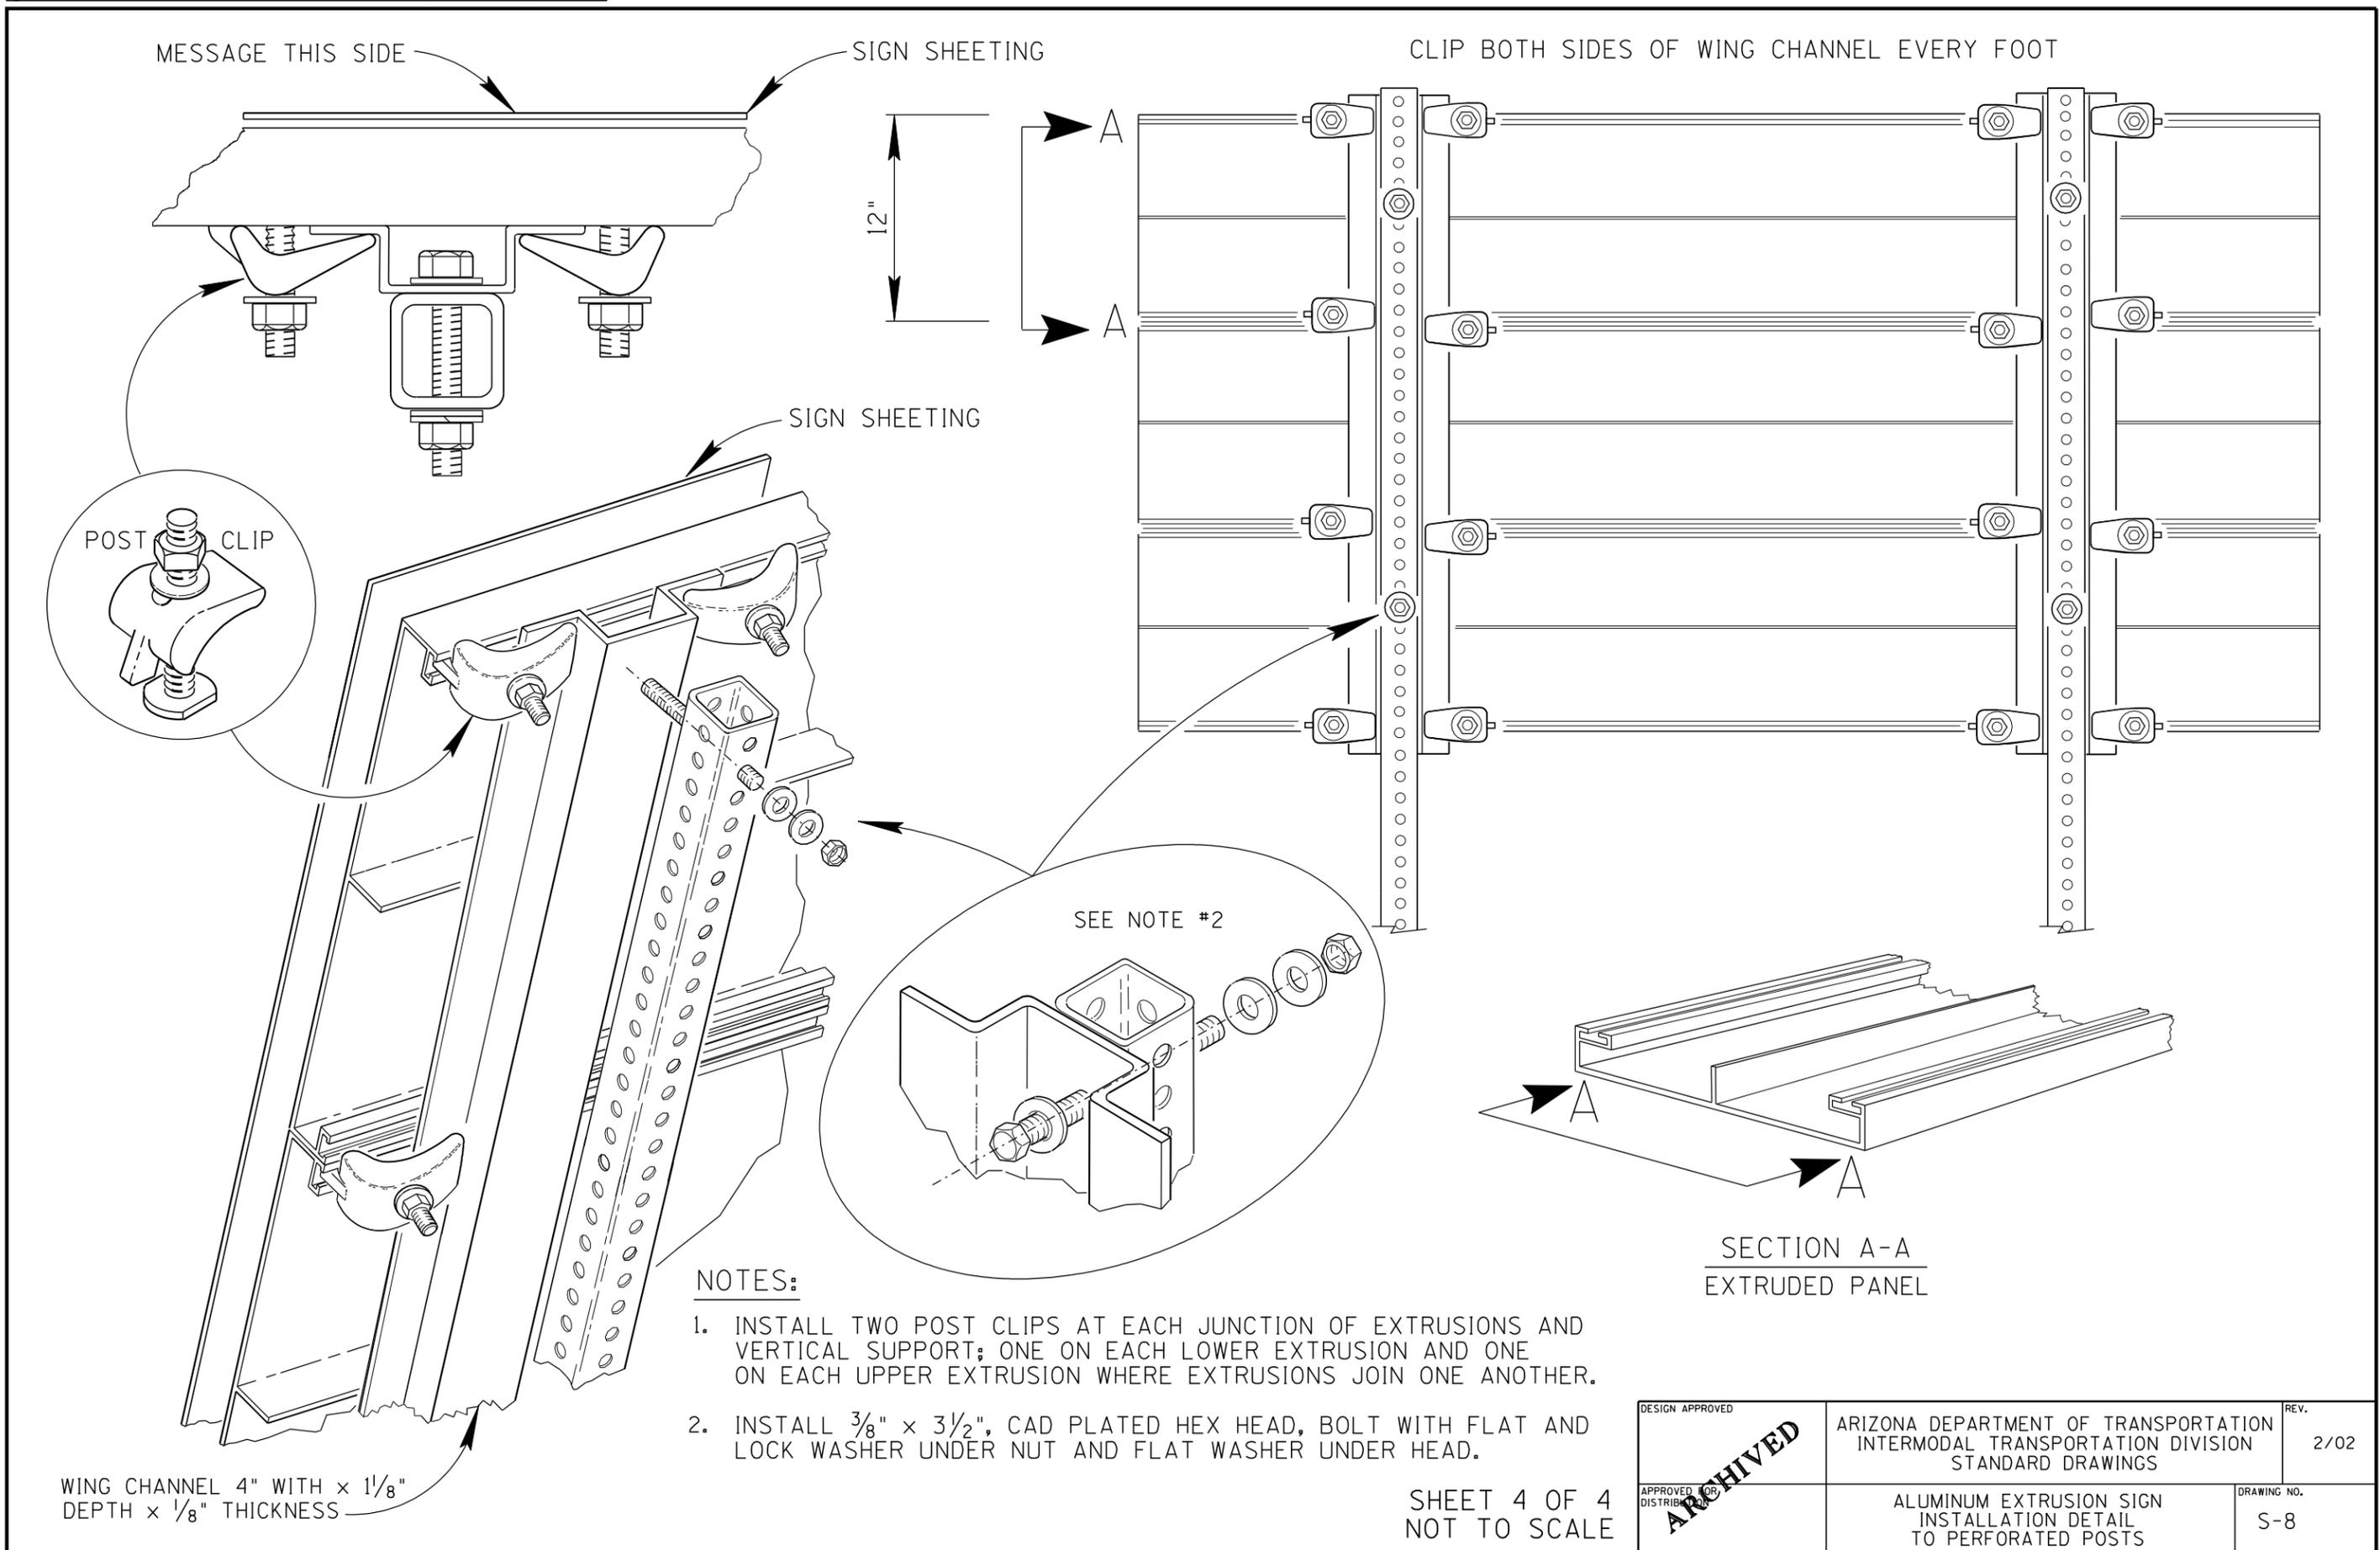

NOTES:

1. INSTALL TWO POST CLIPS AT EACH JUNCTION OF EXTRUSIONS AND VERTICAL SUPPORT; ONE ON EACH LOWER EXTRUSION AND ONE ON EACH UPPER EXTRUSION WHERE EXTRUSIONS JOIN ONE ANOTHER.
2. INSTALL $\frac{3}{8}$ " x $3\frac{1}{2}$ ", CAD PLATED HEX HEAD, BOLT WITH FLAT AND LOCK WASHER UNDER NUT AND FLAT WASHER UNDER HEAD.

SECTION A-A
EXTRUDED PANEL

DESIGN APPROVED APPROVED FOR DISTRIBUTION ARCHIVED	ARIZONA DEPARTMENT OF TRANSPORTATION INTERMODAL TRANSPORTATION DIVISION STANDARD DRAWINGS	REV. 2/02
	ALUMINUM EXTRUSION SIGN INSTALLATION DETAIL TO PERFORATED POSTS	DRAWING NO. S-8

SHEET 4 OF 4
NOT TO SCALE

WING CHANNEL 4" WITH x $\frac{1}{8}$ "
DEPTH x $\frac{1}{8}$ " THICKNESS