


Note to Designer: The information presented in this Standard Drawing has been prepared in accordance with recognized engineering principles and is for general use. It should not be used for specific application without competent professional examination and verification of its suitability and applicability by a licensed professional engineer. Contents within the inner border line shall not be altered.

PRIOR DISTRIBUTION D-TE 03/2022

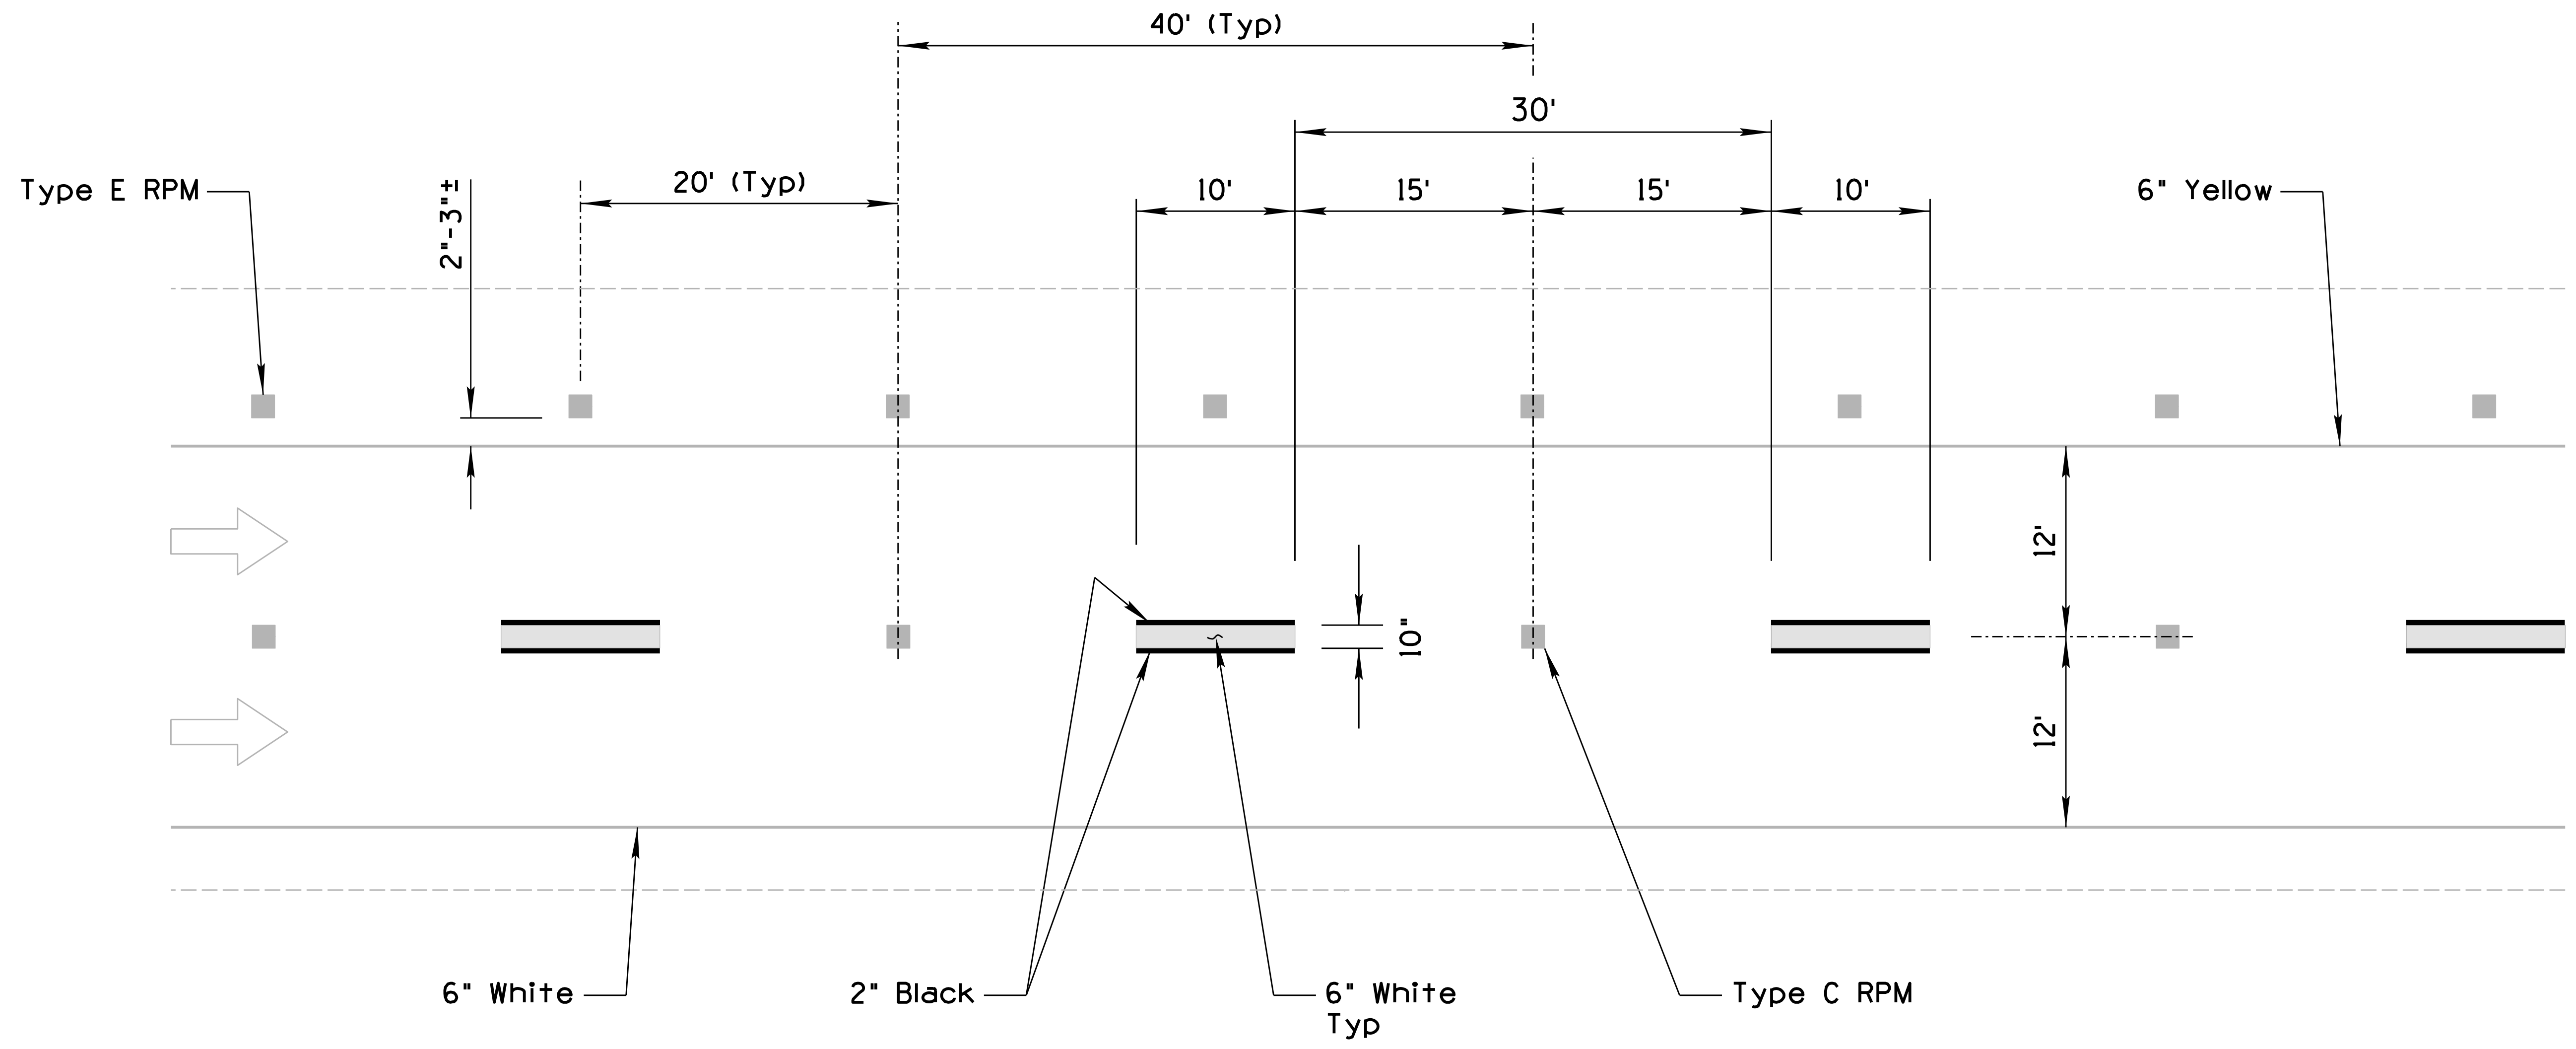

**OREO CONTRAST PAVEMENT MARKING DETAIL**

**NOTES:**

1. Contrast markings should only be used on concrete pavements for divided multi lane freeways.
2. Contrast markings should be used on edge lines on system interchange from freeway to freeway ramps.
3. Contrast lane lines should be durable preformed markings.
4. All raised reflective pavement markers placed in broken lines shall be placed in line with and midway between the white stripes.
5. See M-19 for raised reflective pavement markings RPM installation details.

ST-NO-RDS ENGINEER - R-JIB	-RIZON- DEPARTMENT OF TRANSPORTATION INFRASTRUCTURE DELIVERY AND OPERATIONS DIVISION TRAFFIC SIGNING AND MARKING STANDARD DRAWINGS	
RECOMMENDED FOR -PROV-L GROUP M-N-GER		
M. HANN-	OREO CONTRAST PAVEMENT MARKINGS FOR	DR-WING NO.
-APPROVED	FREEWAY AND DIVIDED HIGHWAY	M-19 Sheet 10 of 11
ST-NO-RDS COMMITTEE -APPROVED FOR DISTRIBUTION	06/2024 D-TE	