


NO	DESCRIPTION OF REVISIONS	MADE BY	DATE	NO	DESCRIPTION OF REVISIONS	MADE BY	DATE
1	RE-ISSUE	L. LOPEZ	2/02	3	CHANGED TEXT TO UPPER AND LOWER CASE. ADDED NEW BORDER. MOVED TO PAGE 15 OF STD DWG S-3.	L. LOPEZ	6/14
2	RE-DRAWN	M.Z. / L.L.	5/03	4			


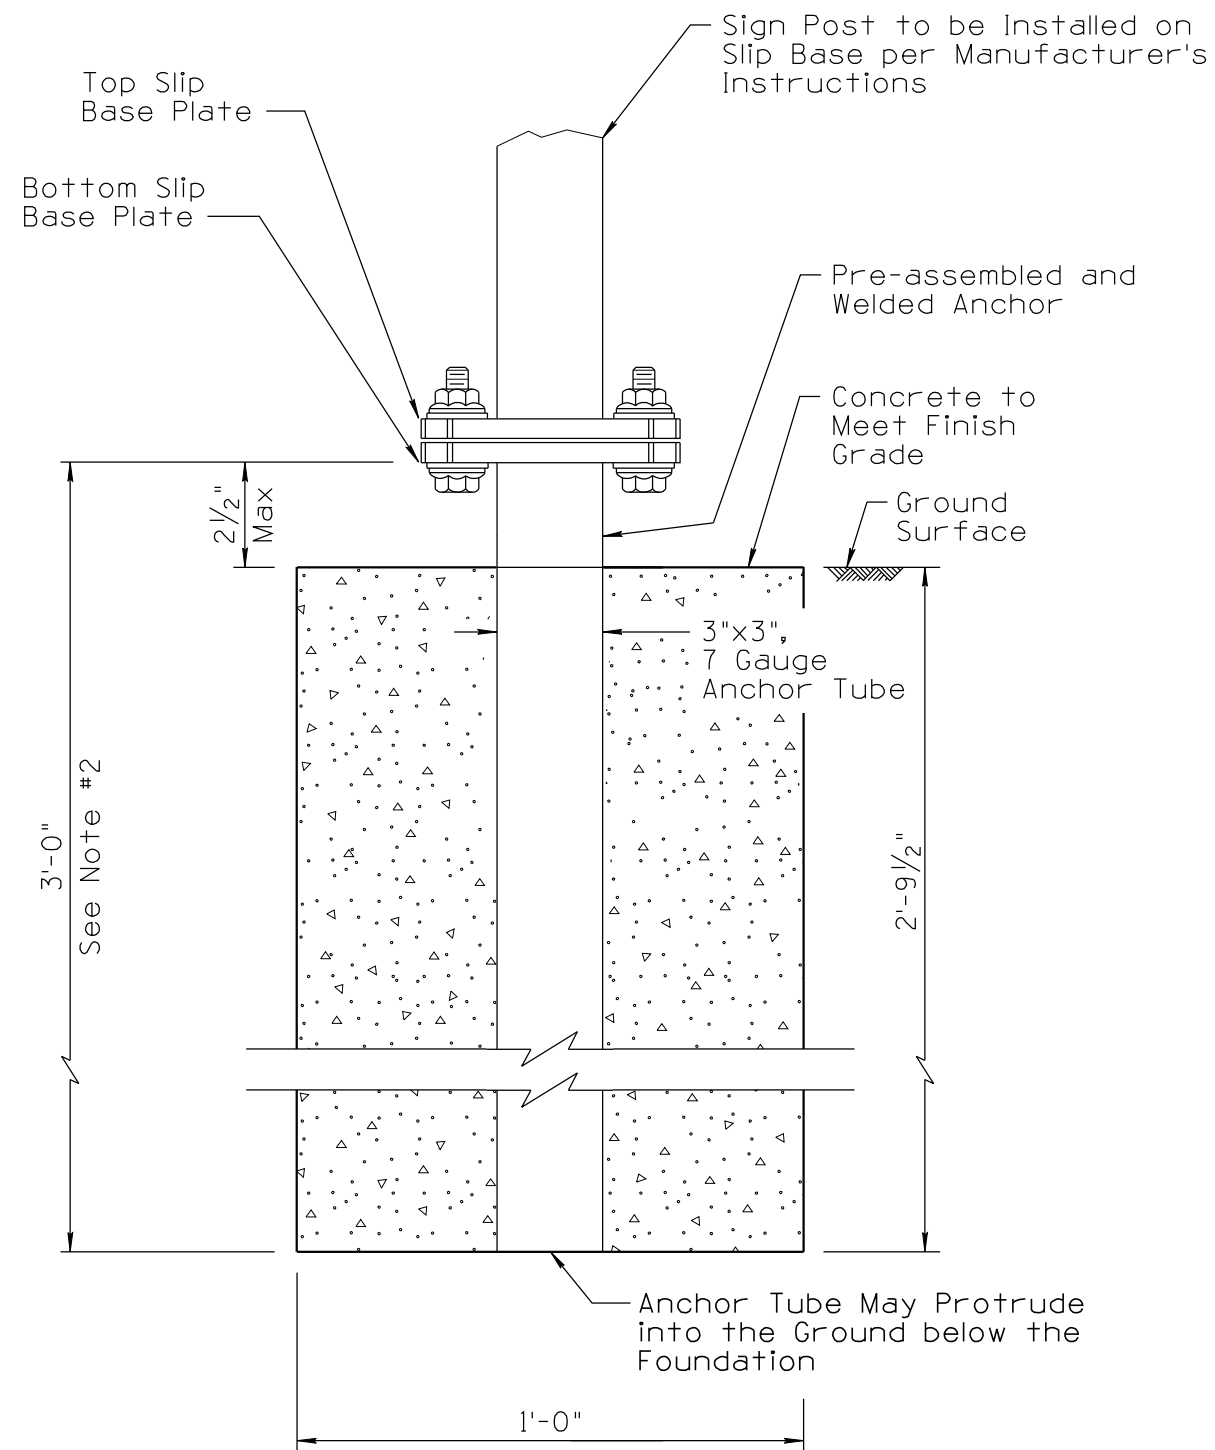


FOUNDATION DETAILS

Pre-assembled Slip Base Unit. Exact Configuration Varies. Contact Manufacturer on ADOT Approved Product List for Information and Requirements.

NOTES:

1. All slip bases shall be pre-assembled by the manufacturer. The slip base shall be installed according to the manufacturer's instructions.
2. Anchor tube and bottom slip base shall be welded together into a one-piece assembly installed in the foundation.

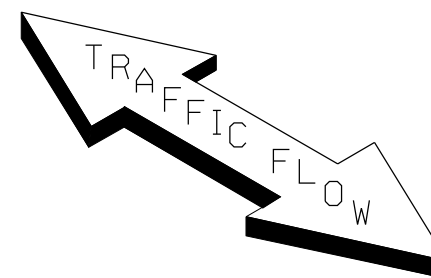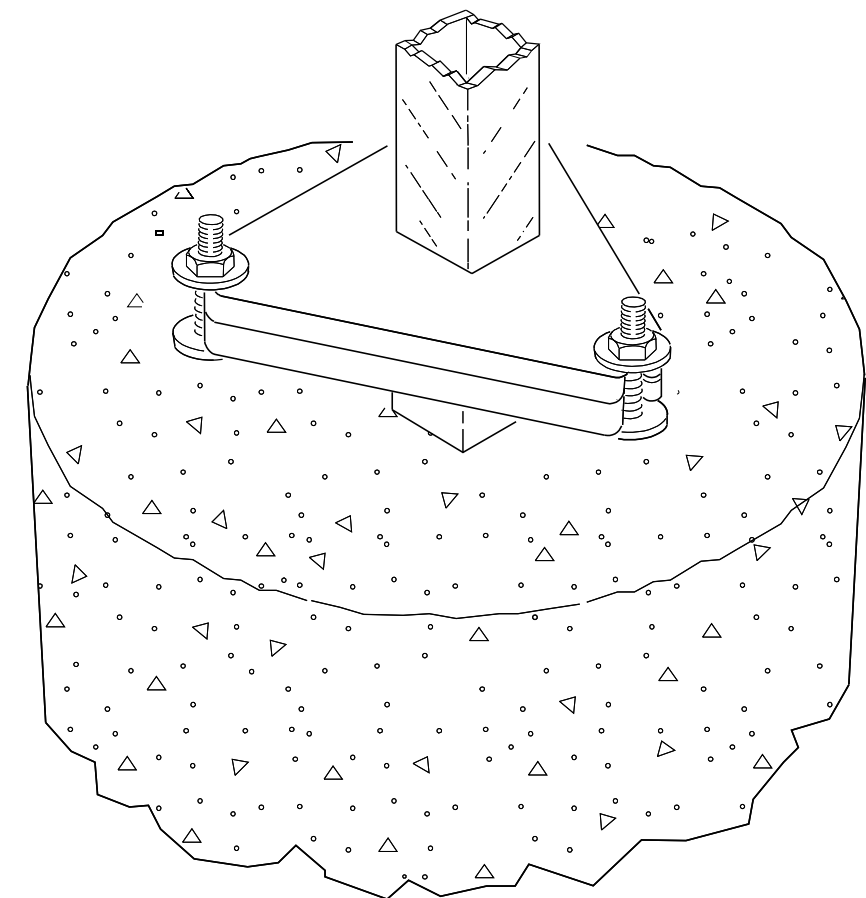

NOT TO SCALE

DESIGN APPROVED	ARIZONA DEPARTMENT OF TRANSPORTATION INTERMODAL TRANSPORTATION DIVISION TRAFFIC SIGNING & MARKING STANDARD DRAWINGS	REVISION 6/14
SIGNATURES		DRAWING NO. S-3
APPROVED FOR DISTRIBUTION	ON FILE	SHEET NO. 16 of 16