




NO	DESCRIPTION OF REVISIONS	DATE	MADE BY
1	RE-ISSUE	2/02	L. LOPEZ
2	REVISED DRAWING, CHANGE TEXT CASE, UPDATED BORDER.	6/14	L. LOPEZ

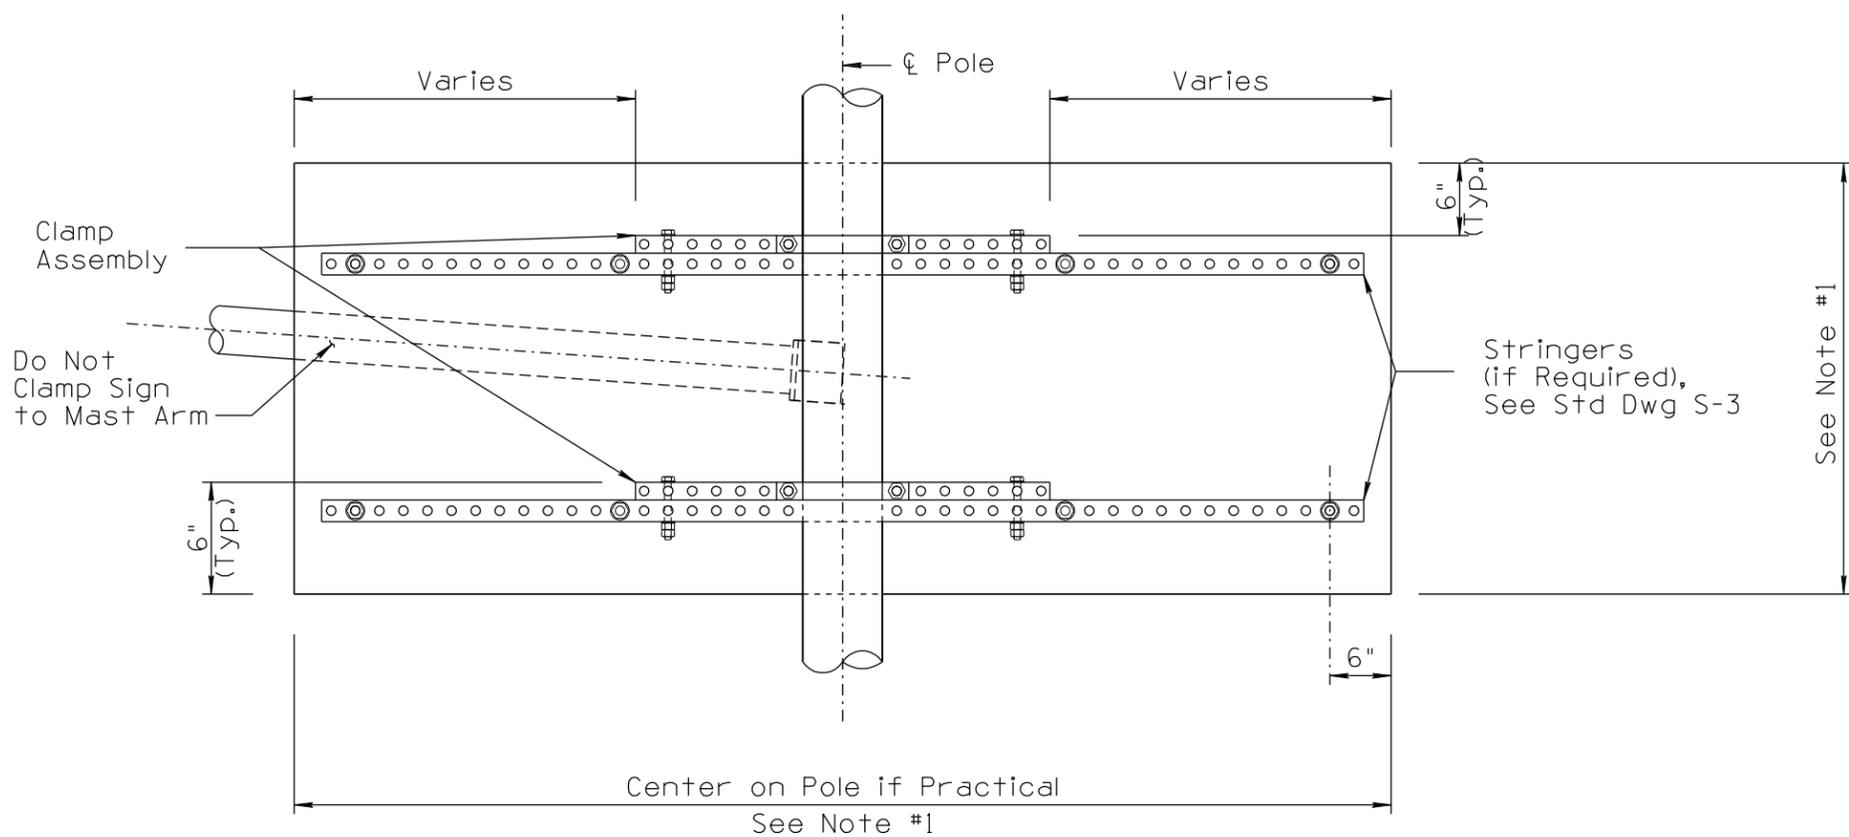


REAR VIEW

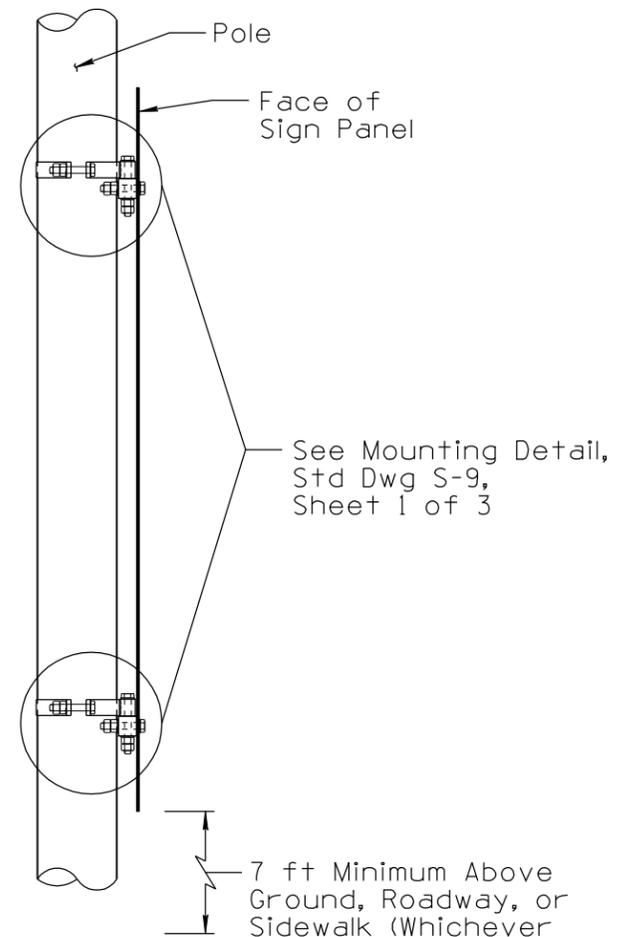


SIDE VIEW

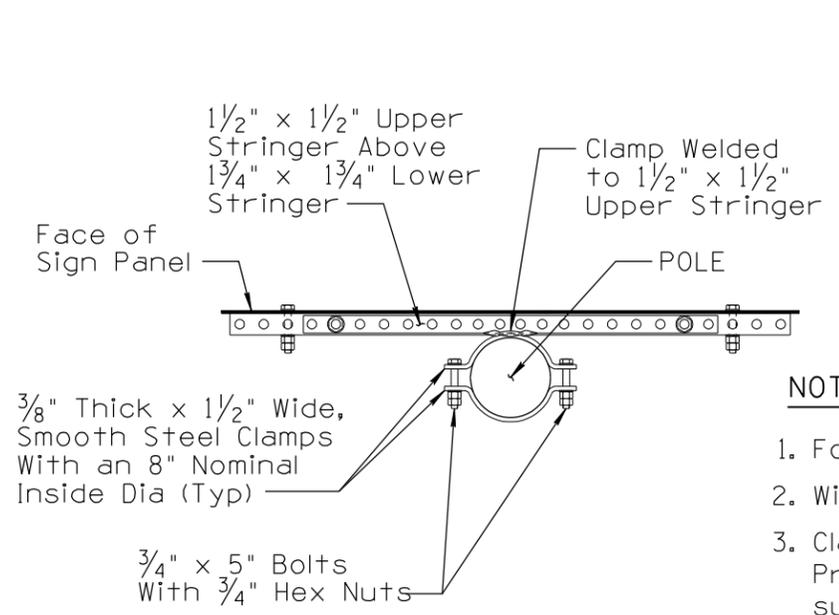

TOP VIEW

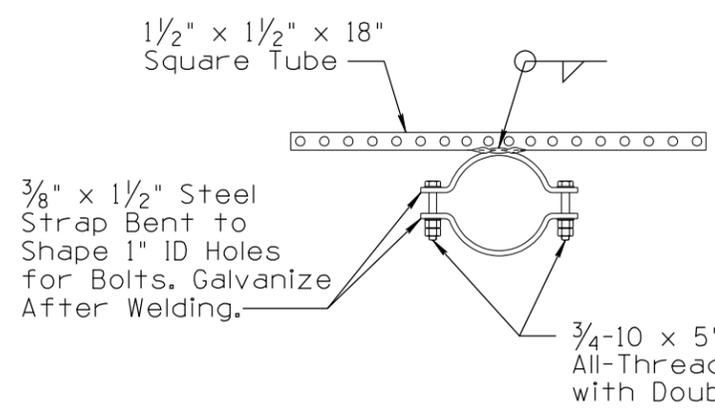

CLAMP DETAIL

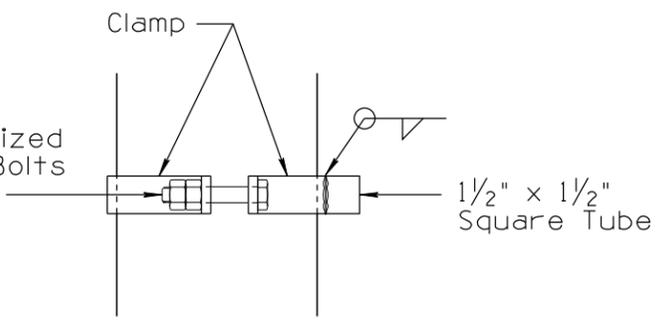

NOTES:

1. For sign panel dimensions see project plans.
2. Windbeam may be substituted for square tubing.
3. Clamping systems listed on the ADOT Approved Products List using a cable-type clamp may be substituted for standard clamps with the approval of the Engineer.

NOT TO SCALE

DESIGN APPROVED	ARIZONA DEPARTMENT OF TRANSPORTATION INTERMODAL TRANSPORTATION DIVISION TRAFFIC SIGNING & MARKING STANDARD DRAWINGS	REVISION 6/14
<b>SIGNATURES</b>		DRAWING NO. S-9
APPROVED FOR DISTRIBUTION	<b>SIGN INSTALLATION ON SIGNAL POLE</b>	SHEET NO. 2 of 3
<b>ON FILE</b>		